

DOUGLAS COUNTY, NV **2019-939798**  
Rec:\$35.00  
\$35.00 Pgs=7 12/18/2019 08:57 AM  
NEVADA POWER COMPANY DBA NV ENERGY  
KAREN ELLISON, RECORDER

RECORDING REQUESTED BY:  
WHEN RECORDED RETURN TO:


**NV Energy**  
**Land Resources (S4B20)**  
**P.O. Box 10100**  
**Reno, NV 89520**

APN's: 1318-03-000-005  
C30 -26838  
WORK ORDER #3003125662

**MEMORANDUM OF ROW GRANT**

Non-Revocable Permit for Occupancy of Nevada Department of Transportation  
Right of Way  
**For – 211173-19**

This page added to provide additional information required by NRS 111.312 Sections 1-2. (Additional recording fee applies)

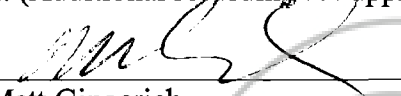  
Matt Gingerich

STATE OF NEVADA )  
 ) ss.  
COUNTY OF WASHOE )

Subscribed and sworn to (or affirmed) before me on this 16<sup>th</sup> day of December, 2019 by Matt Gingerich, Manager, Land Resources of Sierra Pacific Power Company d/b/a NV Energy, who proved to me on the basis of satisfactory evidence to be the person who appeared before me and whose name is subscribed to the attached instrument and acknowledged to me that he executed the same in his authorized capacity.

WITNESS my hand and official seal

  
Signature of Notarial Officer

Notary Seal Area →



When Recorded Return to:  
Land Resources  
NV Energy  
P.O. Box 10100, M/S S4B20  
Reno, NV 89520-0024

Fee: <u>Waive</u>	Permit No.: <u>211173</u>
Milepost: <u>US 50 DO 4.56</u>	District: <u>II</u>
District No.: <u>211173-19</u>	
Applicant: <u>NV Energy</u>	
Type of Work: <u>Install conduit to a future</u> <u>NDOT owned meter pedestal</u>	

FOR DEPARTMENT USE ONLY

**NON-REVOCABLE PERMIT FOR OCCUPANCY OF  
NEVADA DEPARTMENT OF TRANSPORTATION RIGHT-OF-WAY**  
(Under the provisions of NRS 408.423 and NAC 408)

1. Location where excavation, construction, installation and/or occupancy is proposed

<u>US 50</u>	<u>Warrior Way</u>
Local name of highway	Street address or nearest cross street

2. Describe in detail the type and scope of work; capacity or size of facility; stages and time frame for development; scheduled dates for start and completion. Attach 4 sets of detailed plans or drawings.

NV Energy to Install:

11' of underground conduit in 3' PVC conduit to future NDOT Pedestal at


STA "P1" 128+82 @ 59'R

NV Energy Trucks to occupy shoulder. Traffic Control Included.

3. PERMITTEE hereby acknowledges that he has read and received a copy of the specific Terms and Conditions Relating to Right-of-Way Occupancy Permits issued by the State of Nevada Department of Transportation.

4. **SPECIFIC TERMS AND CONDITIONS APPURTENANT TO THIS PERMIT ARE LISTED ON PAGE 3.**

5. THE PERMIT SHALL BE SIGNED AND RETURNED TO THE DISTRICT OFFICE.

<u>NV Energy ATTN: Matt Gingerich</u>		
Name of PERMITTEE (Type or Print)		Signature of PERMITTEE
<u>P.O. Box 10100, M/S S4B20</u>	<u>Mgr, Land Resources</u>	<u>775-834-5430</u>
Address	Title	Phone No.
<u>Reno, NV 89520-0024</u>	<u>10/18/2019</u>	
City, State, Zip	Date of Application	
<u>( 775 ) 834-5430</u>	<u>( )</u>	<u>WO# 3002975493</u>
Phone No.	Fax No.	Permittee's I.D. No. or Parcel No.



ADDITIONAL TERMS AND CONDITIONS

1. For the purposes of this Non-Revocable Right-of-Way Occupancy Permit (hereinafter referred to as "**Permit**"), the provisions of NAC 408.311 pertaining to restrictions on use of State or Federal funds for reimbursing the cost of relocation do not apply.
2. PERMITTEE is installing facilities pursuant to a design approved by STATE OF NEVADA. A copy of this design is attached as Exhibit "A". PERMITTEE shall not, under any circumstances, serve other customers from the facilities that are the subject of this Permit, except that PERMITTEE may serve other customers from facilities that are located outside existing STATE OF NEVADA road right-of-way. This Permit shall expire upon removal of the electric facilities that are the subject of this Permit and an expiration amendment of this Permit will be recorded by the PERMITTEE.
3. If PERMITTEE'S facilities that are the subject of this Permit (hereinafter referred to as "**Facilities**") must be relocated, adjusted or removed, STATE OF NEVADA or its successors shall pay PERMITTEE'S costs to relocate, adjust, or remove those Facilities.
4. PERMITTEE shall have access to, its ingress to, and its egress from the Permit Area; and for the removal, clearance, cutting and trimming of any obstructions and materials (including trees and other vegetation) from the surface and subsurface of the Permit Area as PERMITTEE may deem reasonably necessary or advisable for the safe and proper use and maintenance of the electric line systems and communication circuits in the Permit Area. The Permit Area map is shown in Exhibit "B". State of Nevada Department of Transportation occupies the property on which the Permit Area is located via a Permanent Easement. Said Easement specifically states that the Easement was granted for highway right of way purposes. The installation of Permittee's facilities support and enhance said right of way purposes, are provided for the sole use and benefit of State of Nevada Department of Transportation, and therefore fall within the protections granted by said Permanent Easement. A copy of said Easement is shown in Exhibit "C"
5. The STATE OF NEVADA hereby covenants for the benefit of PERMITTEE, its successors and assigns, that no building, structure or other real property improvements shall be constructed or placed on or within the Permit Area without the prior written consent of PERMITTEE, such structures and improvements to include, but not be limited to, canopies, storage facilities and other covered facilities. STATE OF NEVADA retains, for its benefit, the right to fence, maintain, utilize and landscape the Permit Area for highway/road purposes; provided, however, that all such purposes and uses shall be in all respects consistent with the rights of PERMITTEE hereunder and PERMITTEE'S electrical practices and the National Electrical Safety Code, and shall not interfere with the rights of PERMITTEE herein granted.
6. The provisions of NRS 408.423 (1) pertaining to costs, and the provisions of NRS 408.423 (3), do not apply to this Permit.
7. **PERMITTEE AND STATE OF NEVADA WILL EXECUTE TWO ORIGINALS OF THIS PERMIT AND EACH PARTY WILL HAVE AN ORIGINAL. PERMITTEE SHALL RECORD THIS PERMIT.**

This Non-revocable Right-of-Way Occupancy permit is granted to the PERMITTEE in accordance with the provisions of Chapters 408 NRS and NAC 408, and is subject to the terms and conditions stipulated to perform the work described.

Dated this 9 day of December, 2019

STATE OF NEVADA, DEPARTMENT OF  
TRANSPORTATION

By   
Mike Fuess, P.E. Director or District Engineer


Sierra Pacific Power Company d/b/a NV Energy

By:   
Matt Gingerich  
Manager, Land Resources

STATE OF NEVADA )  
 ) ss.  
COUNTY OF Washoe )

This instrument was acknowledged before me on December 9, 2019,  
by Mike Lues as District Engineer  
of the STATE OF NEVADA, DEPARTMENT OF TRANSPORTATION.


Marlene Revera  
NOTARY PUBLIC


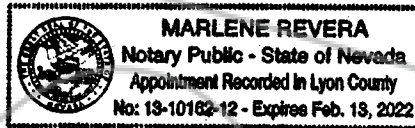


STATE OF NEVADA )  
 ) ss.  
COUNTY OF WASHOE )

This instrument was acknowledged before me on October 18, 2019,  
by Matt Gingerich, Manager of Land Resources of Sierra Pacific Power Company d/b/a NV  
Energy.

Katherine A. Perkins  
NOTARY PUBLIC

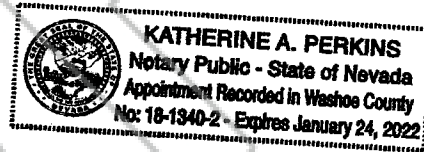

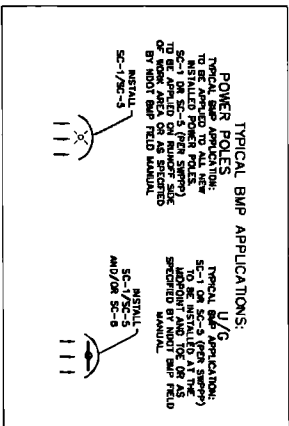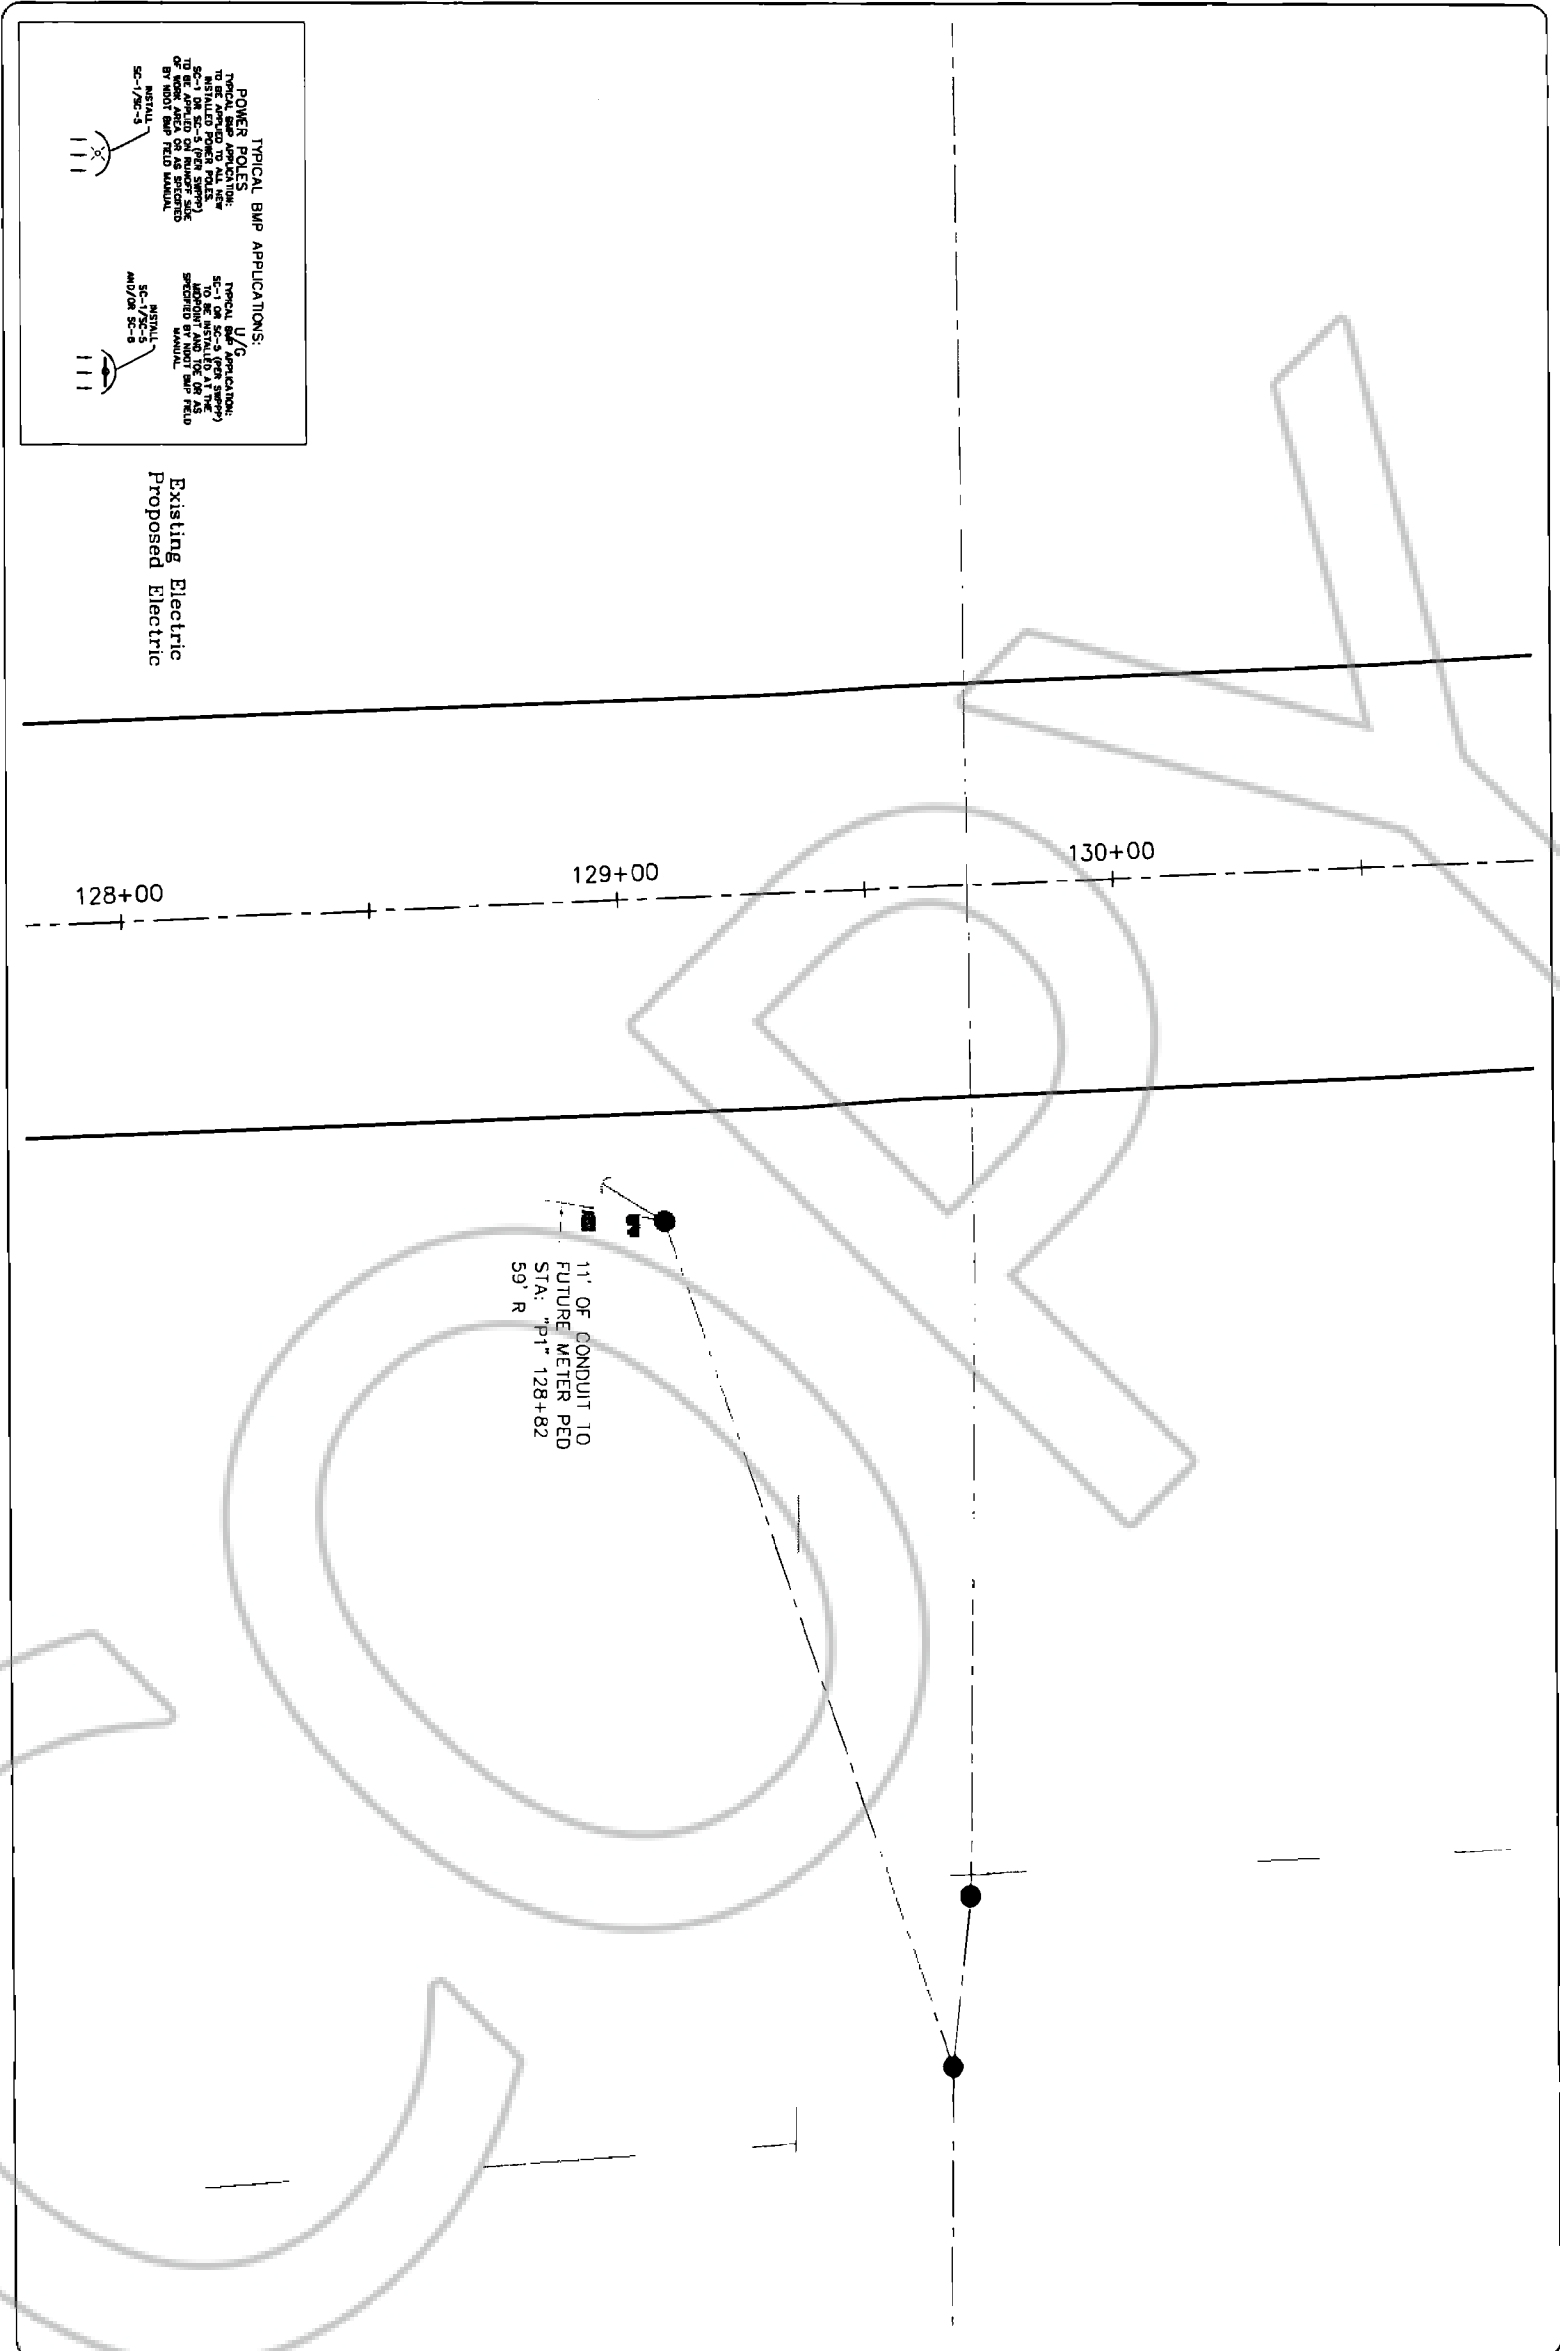



Existing Electric  
 Proposed Electric

128+00

129+00

130+00

1' OF CONDUIT TO  
 FUTURE METER PED  
 STA: "Pt" 128+82  
 59' R

OF <b>1</b> 1	<b>NDOT PERMIT EXHIBIT</b> US-50 SEC. 3, T. 13 N., R. 18 E.	 6100 NEIL RD. RENO, NV 89511 775-834-4011	 SCALE: 1" = 30'	SURVEYOR: BC
				PHONE NUMBER: 775-834-4650
				PROJECT NUMBER: 3002975493
				PROJECTION:
	DOUGLAS COUNTY	NEVADA		<small>© 2009 NV Energy, Inc. All rights reserved. NV Energy is a registered service mark of NV Energy, Inc. NV Energy is a registered trademark of NV Energy, Inc.</small>