


DRAWING NUMBER
Cave Rock Cove Ltd.
PLAN HOLD CORPORATION • IRVINE, CALIFORNIA
REGISTERED BY NUMBER 10748

DRAWING NUMBER
PLAN HOLD CORPORATION • IRVINE, CALIFORNIA
REGISTERED BY NUMBER 10748

DRAWING NUMBER
PLAN HOLD CORPORATION • IRVINE, CALIFORNIA
REGISTERED BY NUMBER 10748

DRAWING NUMBER
PLAN HOLD CORPORATION • IRVINE, CALIFORNIA
REGISTERED BY NUMBER 10748

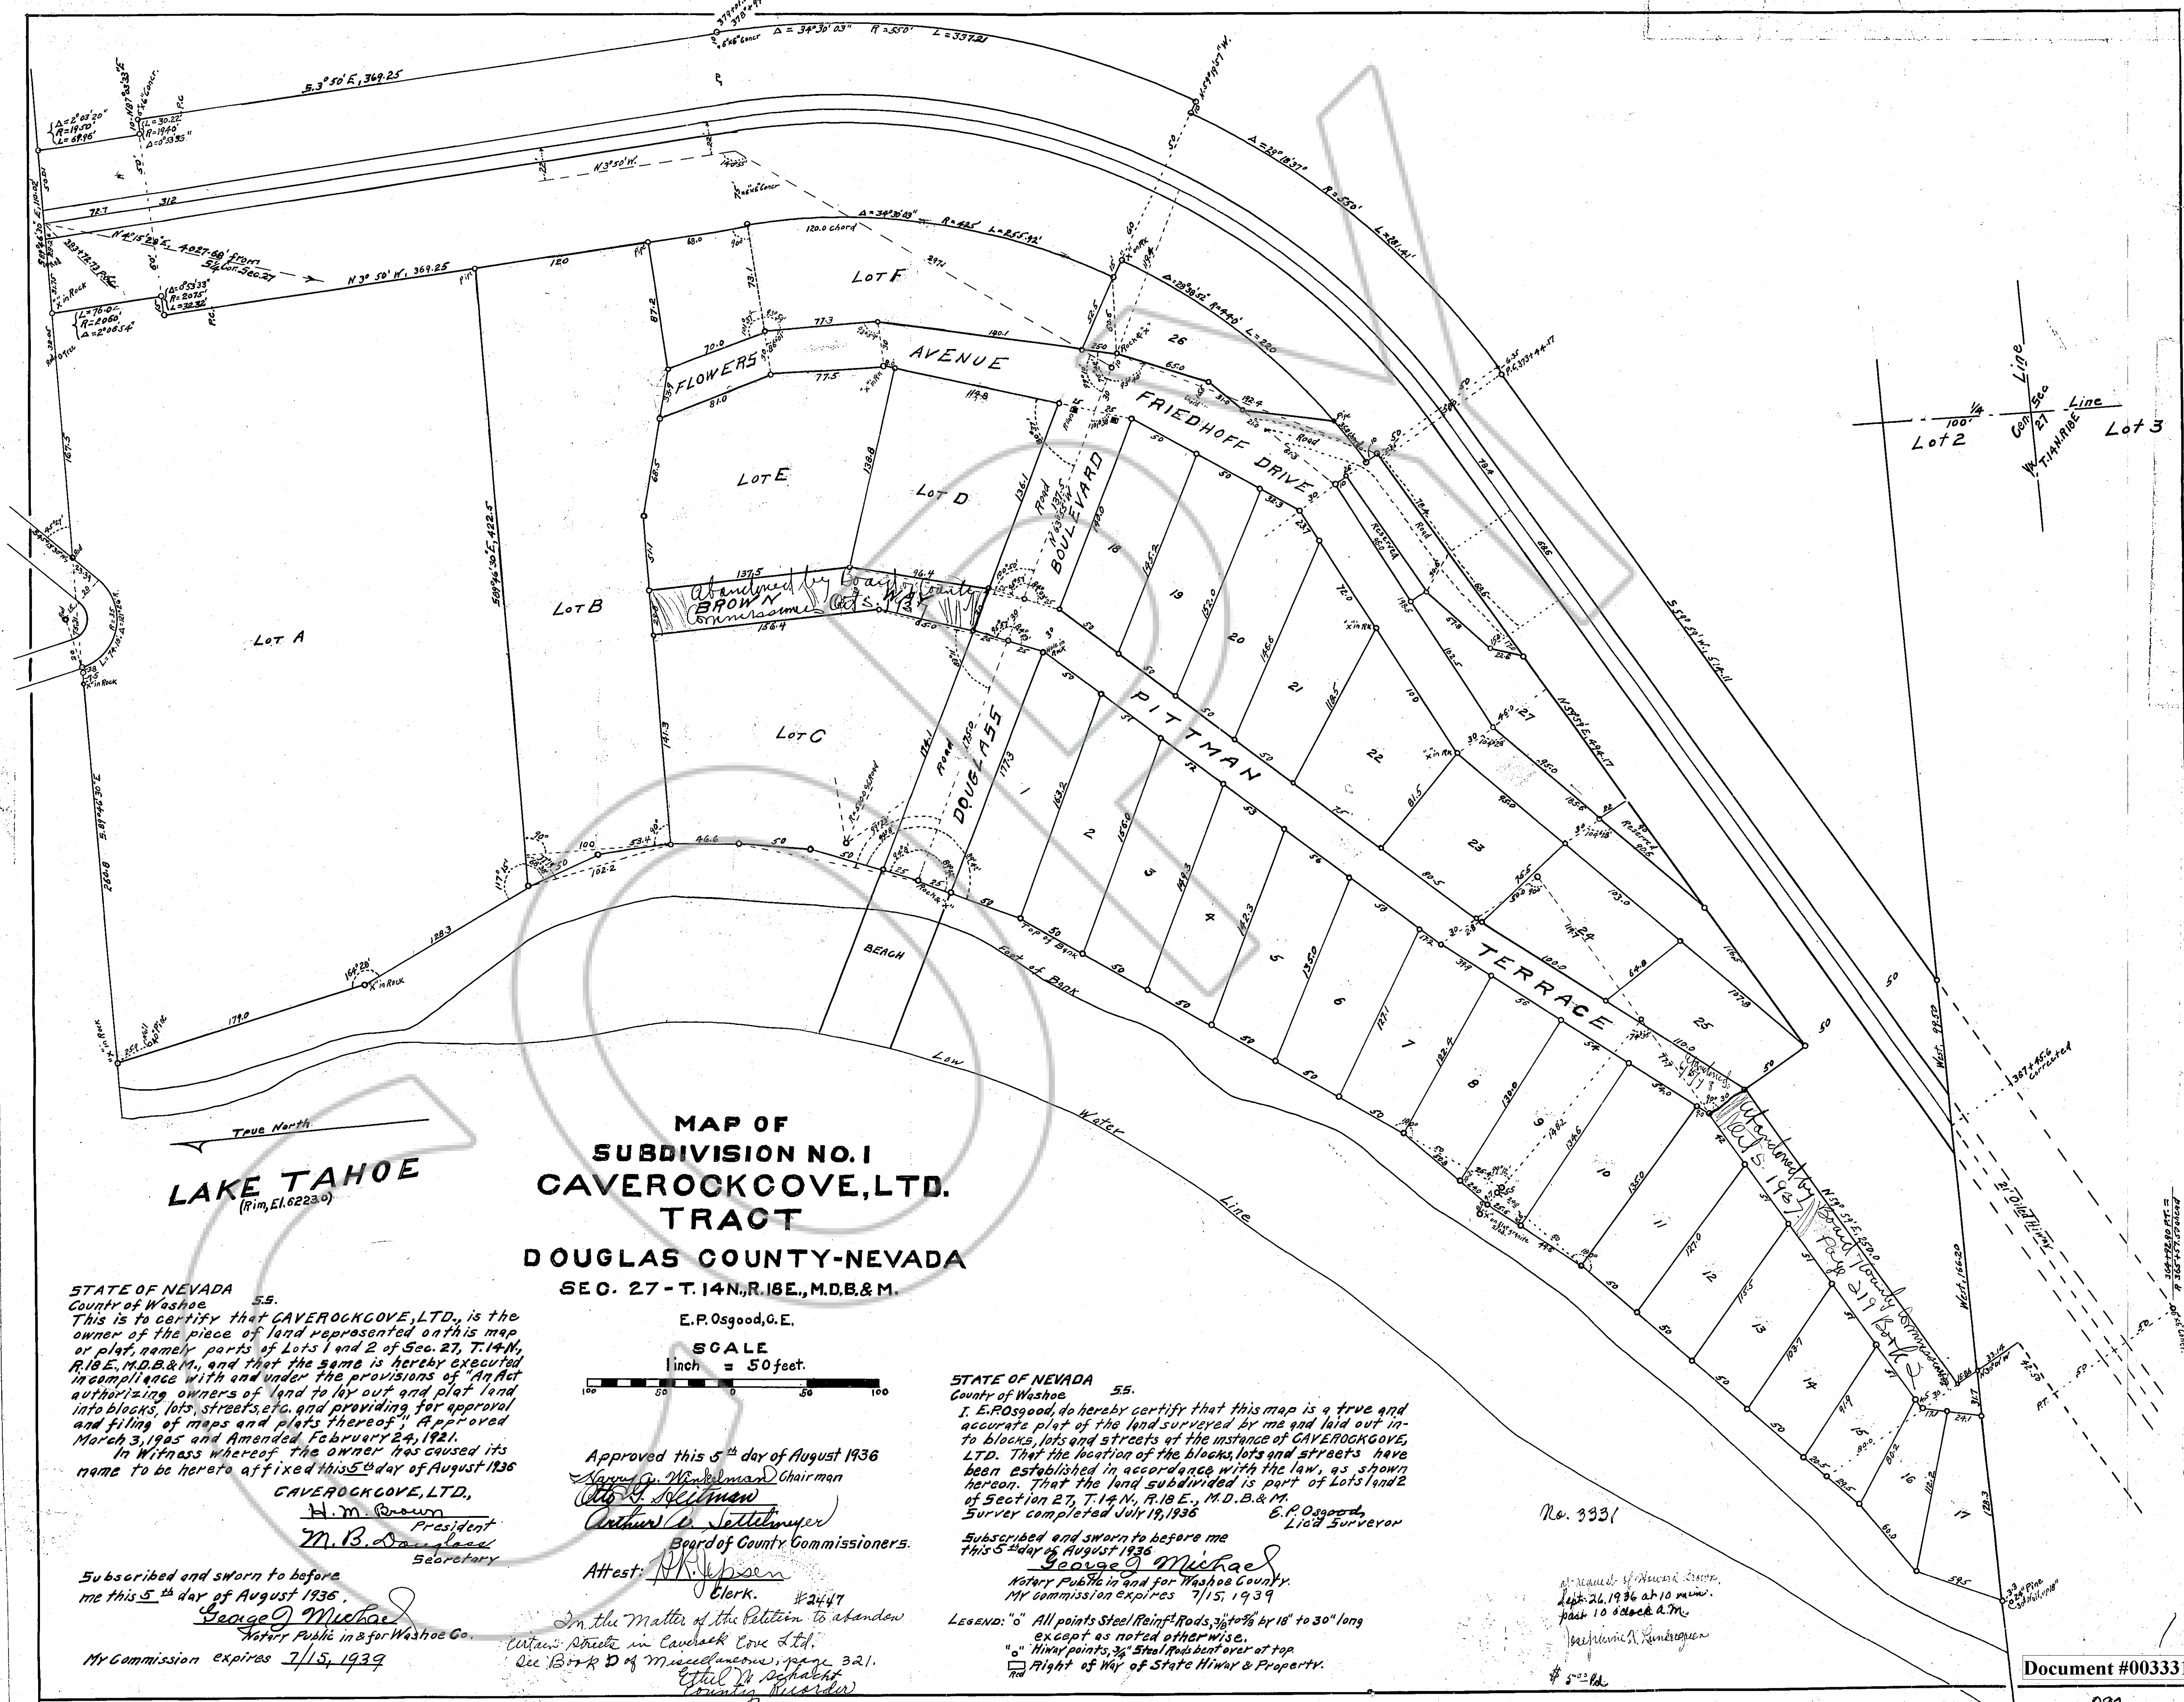

MAP OF
SUBDIVISION NO. 1
CAVEROCK COVE, LTD.
TRACT
DOUGLAS COUNTY-NEVADA
SEC. 27 - T. 14 N. R. 18 E., M.D.B. & M.

STATE OF NEVADA
County of Washoe
This is to certify that CAVEROCK COVE, LTD., is the owner of the piece of land represented on this map or plat, namely parts of Lots 1 and 2 of Sec. 27, T. 14 N., R. 18 E., M.D.B. & M., and that the same is hereby executed in compliance with and under the provisions of "An Act authorizing owners of land to lay out and plat land into blocks, lots, streets, etc. and providing for approval and filing of maps and plats thereof," Approved March 3, 1905 and Amended February 24, 1921.
In Witness Whereof the owner has caused its name to be hereunto affixed this 5th day of August 1936
CAVEROCK COVE, LTD.,
H. M. Brown President
M. B. [Signature] Secretary

Subscribed and sworn to before me this 5th day of August 1936.
George J. Michael
Notary Public in & for Washoe Co.
My Commission expires 7/15, 1939

E. P. Osgood, C.E.
SCALE
1 inch = 50 feet

Approved this 5th day of August 1936
[Signature] Chairman
[Signature] Secretary
Board of County Commissioners.
Attest: [Signature] Clerk.

In the Matter of the Petition to abandon certain streets in Caverock Cove Ltd. See Book D of Miscellaneous, page 321. [Signature] County Recorder

STATE OF NEVADA
County of Washoe
I, E. P. Osgood, do hereby certify that this map is a true and accurate plat of the land surveyed by me and laid out into blocks, lots and streets of the instance of CAVEROCK COVE, LTD. That the location of the blocks, lots and streets have been established in accordance with the law, as shown hereon. That the land subdivided is part of Lots 1 and 2 of Section 27, T. 14 N., R. 18 E., M.D.B. & M. Survey completed July 19, 1936
E. P. Osgood, Licensed Surveyor
Subscribed and sworn to before me this 5th day of August 1936
George J. Michael
Notary Public in and for Washoe County.
My commission expires 7/15, 1939

Legend: "o" All points Steel Reinf. Rods, 3/8" by 18" to 30" long except as noted otherwise.
"o" Nails points, 3/4" Steel pins bent over at top
[Symbol] Right of Way of State Hwy & Property.

No. 3331

A record of Howard Brown, Sept. 26, 1936 at 10 min. past 10 o'clock A.M. [Signature]