LAKE VILLAGE UNIT No. 2A

PORTION OF SECTION 23 TI3N RISE MDB & M DOUGLAS COUNTY, NEVADA

CHRISTOPH J. ALTEMUELLER, P.E.

CONSULTING ENGINEER MINDEN, NEVADA

SHEET 1 OF 2 SHEETS

THAT, SAMUEL ZELL , TRUSTEE, DOES HEREBY REPRESENT THAT HE IS THE OWNER THE LAND DESCRIBED IN THIS MAP CONSISTING OF TWO SHEETS, AND THAT HE APPROVES AND ACCEPTS THIS MAP OF SAID LANDS AS SHOWN IN ACCORDANCE WITH AND FOR THE USES AND PURPOSES SET FORTH IN THE NEVADA REVISED STATUTES 116 AND 278 AND SUBSEQUENT AMENDMENTS THERETO, AND DOUGLAS COUNTY ORDINANCE 106. AND DOES HEREBY DEDICATE TO THE PUBLIC USE THOSE PORTIONS OF SAID LANDS DESIGNATED ON THIS MAP AS AVENUES AND OTHER PUBLIC WAYS SHOWN THEREON AND ALSO OFFERS FOR DEDICATION AND DOES HEREBY DEDICATE FOR PARTICULAR PURPOSES THE FOLLOWING RIGHTS OF WAY AND EASEMENTS FOR WATER, GAS, SEWER AND DRAINAGE PIPES AND FOR POLES, ANCHORS AND GUYS, AND OVER-HEAD AND UNDERGROUND WIRES AND CONDUITS FOR ELECTRIC AND TELEPHONE SERVICE TOGETHER WITH ANY AND ALL APPURTENANCES PERTAINING THERETO ON, OVER, ACROSS AND UNDER ALL THAT LAND LYING OUTSIDE THE INDIVIDUAL SITES SHOWN HEREON.

I, JOHN M. STEWART, DO HEREBY CERTIFY THAT THIS MAP IS A TRUE AND ACCURATE MAP OF SAMUEL ZELL , TRUSTEE, AND THAT THE LOCATION OF THE LOTS AND STREETS HAS BEEN DEFINITELY ESTABLISHED IN STRICT ACCORDANCE WITH THE LAW AND AS SHOWN HEREON; THAT THE LOTS AND STREETS HEREON ARE SITUATED WHOLLY WITHIN SECTION 23, TOWNSHIP 13 NORTH, RANGE 18 EAST, MOUNT DIABLO BASE AND MERIDIAN; THAT THE SURVEY WAS MADE DURING THE MONTH OF AUGUST 1971, THAT THE MONUMENTS ARE SUFFICIENT TO ENABLE THE SURVEY TO BE RETRACED. MONUMENTS TO BE SET UPON COMPLETION OF GRADING, BUT NO LATER THAN AUGUST 1972.

SAMUEL ZELL, TRUSTEE , IN RECORDING THIS PLAT OF LAKE VILLAGE UNIT No.2A HAS DESIGNATED CERTAIN AREAS OF LAND AS PARKS, COMMON AREAS, ETC., INTENDED FOR USE BY THE HOMEOWNERS IN LAKE VILLAGE UNIT No. 2A , FOR RECREATION AND OTHER RELATED ACTIVITIES.

DEDICATION OF COMMON AREAS

THE DESIGNATED AREAS ARE NOT DEDICATED HEREBY FOR USE BY THE GENERAL PUBLIC BUT ARE DEDICATED TO THE COMMON USE AND ENJOYMENT OF THE HOMEOWNERS IN LAKE VILLAGE AS MORE FULLY PROVIDED IN THE DECLARATION OF COVENANTS, CONDITIONS AND RESTRICTIONS APPLICABLE TO LAKE VILLAGE UNIT No.2A DATED 19 19 SAID DECLARATION OF COVENANTS, CONDITIONS AND RESTRICTIONS IS HEREBY INCORPORATED AND MADE A PART OF THIS PLAT.

ALL OF LAKE VILLAGE UNIT No.2A LIES WITHIN DOUGLAS COUNTY SEWER IMPROVEMENT DISTRICT NO. 1 AND LAKE TAHOE FIRE PROTECTION DISTRICT.

NOTES:

WATER SUPPLY BY KINGSBURY WATER COMPANY SUBDIVIDER IS SAMUEL ZELL, TRUSTEE 10 SO. LASALLE STREET CHICAGO, ILLINOIS

STATE OF NEVADA COUNTY OF DOUGLAS S.S.

NEVADA, PERSONALLY APPEARED SAMUEL ZELL , KNOWN TO ME TO BE THE PERSON WHO EXECUTED THE FOREGOING INSTRUMENT AND UPON OATH DID DEPOSE THAT HE, AS TRUSTEE, IS THE OWNER OF THE LAND DESCRIBED IN THIS MAP; THAT THE SIGNATURE TO SAID INSTRUMENT WAS EXECUTED BY HIMSELF FREELY AND VOLUNTARILY FOR THE USES AND

FIRST ABOVE WRITTEN.

STATE OF NEVADA S.S.

I, EARNHART W. THRAN, COUNTY CLERK IN AND FOR THE COUNTY OF DOUGLAS, STATE OF NEVADA, DO HEREBY CERTIFY THAT THE ABOVE AND FOREGOING PLAT ENTITLED, LAKE VILLAGE UNIT No. 2 A WAS PRESENTED TO THE BOARD OF COMMISSIONERS OF DOUGLAS COUNTY AT A REGULAR MEETING THEREOF HELD ON THE ADDRESS DAY OF 1971, AND THAT SAID BOARD OF COMMISSIONERS DID THEREON BY RESOLUTION DULY PASSED AND ADOPTED AT SAID MEETING APPROVE AND ACCEPT SAID MAP, BUT DID NOT ACCEPT FOR PUBLIC USE ANY OF THE STREETS, ROADS OR EASEMENTS SHOWN THEREON BUT DID RESERVE THE RIGHT TO ACCEPT SAID STREETS, ROADS AND EASEMENTS AT ANY FUTURE DATE.

WITHIN MAP HAVE BEEN APPROVED BY SAID BOARD OF COMMISSIONERS AND FILED IN MY OFFICE. IN WITHESS WHEREOF, I HAVE HEREUNTO SET MY HAND THIS GEDAY OF CHIQUEST, 197 FURTHER CERTIFY THAT ALL BONDS AS REQUIRED BY LAW TO ACCOMPANY THE

REVIEWED, APPROVED AND RECOMMENDED TO THE COUNTY COMMISSIONERS OF DOUGLAS COUNTY BY THE DOUGLAS COUNTY PLANNING COMMISSION ON THIS 23 DAY OF DECEMBER 1971.

COUNTY OF DOUGLAS, STATE OF NEVADA

Doc#61076

PILED FOR RECORD AT THE REQUEST OF Somuel Sell DAY OF LUGUEST 1972; AT 55 MINUTES PAST RECORDS OF DOUGLAS COUNTY, NEVADA.

PATRICIA J. STANLEY, COUNTY RECORDER IN AND FOR THE COUNTY OF DOUGLAS, STATE OF NEVADA

THIS IS TO CERTIFY THAT SAMUEL ZELL, TRUSTEE, IS THE ONLY PARTY HAVING RECORD TITLE INTEREST IN THE TRACT OF LAND REPRESENTED ON THIS MAP.

I, JERE WILLIAMS, ENGINEER IN AND FOR THE COUNTY OF DOUGLAS, STATE OF NEVADA, HEREBY CERTIFY THAT I HAVE EXAMINED THIS MAP ENTITLED LAKE VILLAGE UNIT No. 2A AND THAT SAID MAP OF SAID SUBDIVISION IS SUBSTANTIALLY AS IT APPEARED ON THE TENTATIVE MAP, THAT ALL CONDITIONS OF STATE LAWS AND LOCAL ORDINANCES HAVE BEEN

> NGINEER FOR THE COUNTY OF DOUGLAS. STATE OF NEVADA


CONTINENTAL SIERRA PACIFIC TELEPHONE COMPANY POWER COMPANY

APPROVED AND ACCEPTED THIS 27 DAY OF December 197, BY THE DIRECTOR.

THE EASEMENTS ON THIS MAP HAVE BEEN CHECKED AND APPROVED BY THE CONTINENTAL

TELEPHONE COMPANY AND BY THE SIERRA PACIFIC POWER COMPANY.

COMPLIED WITH AND I AM SATISFIED THE SAME IS TECHNICALLY CORRECT.

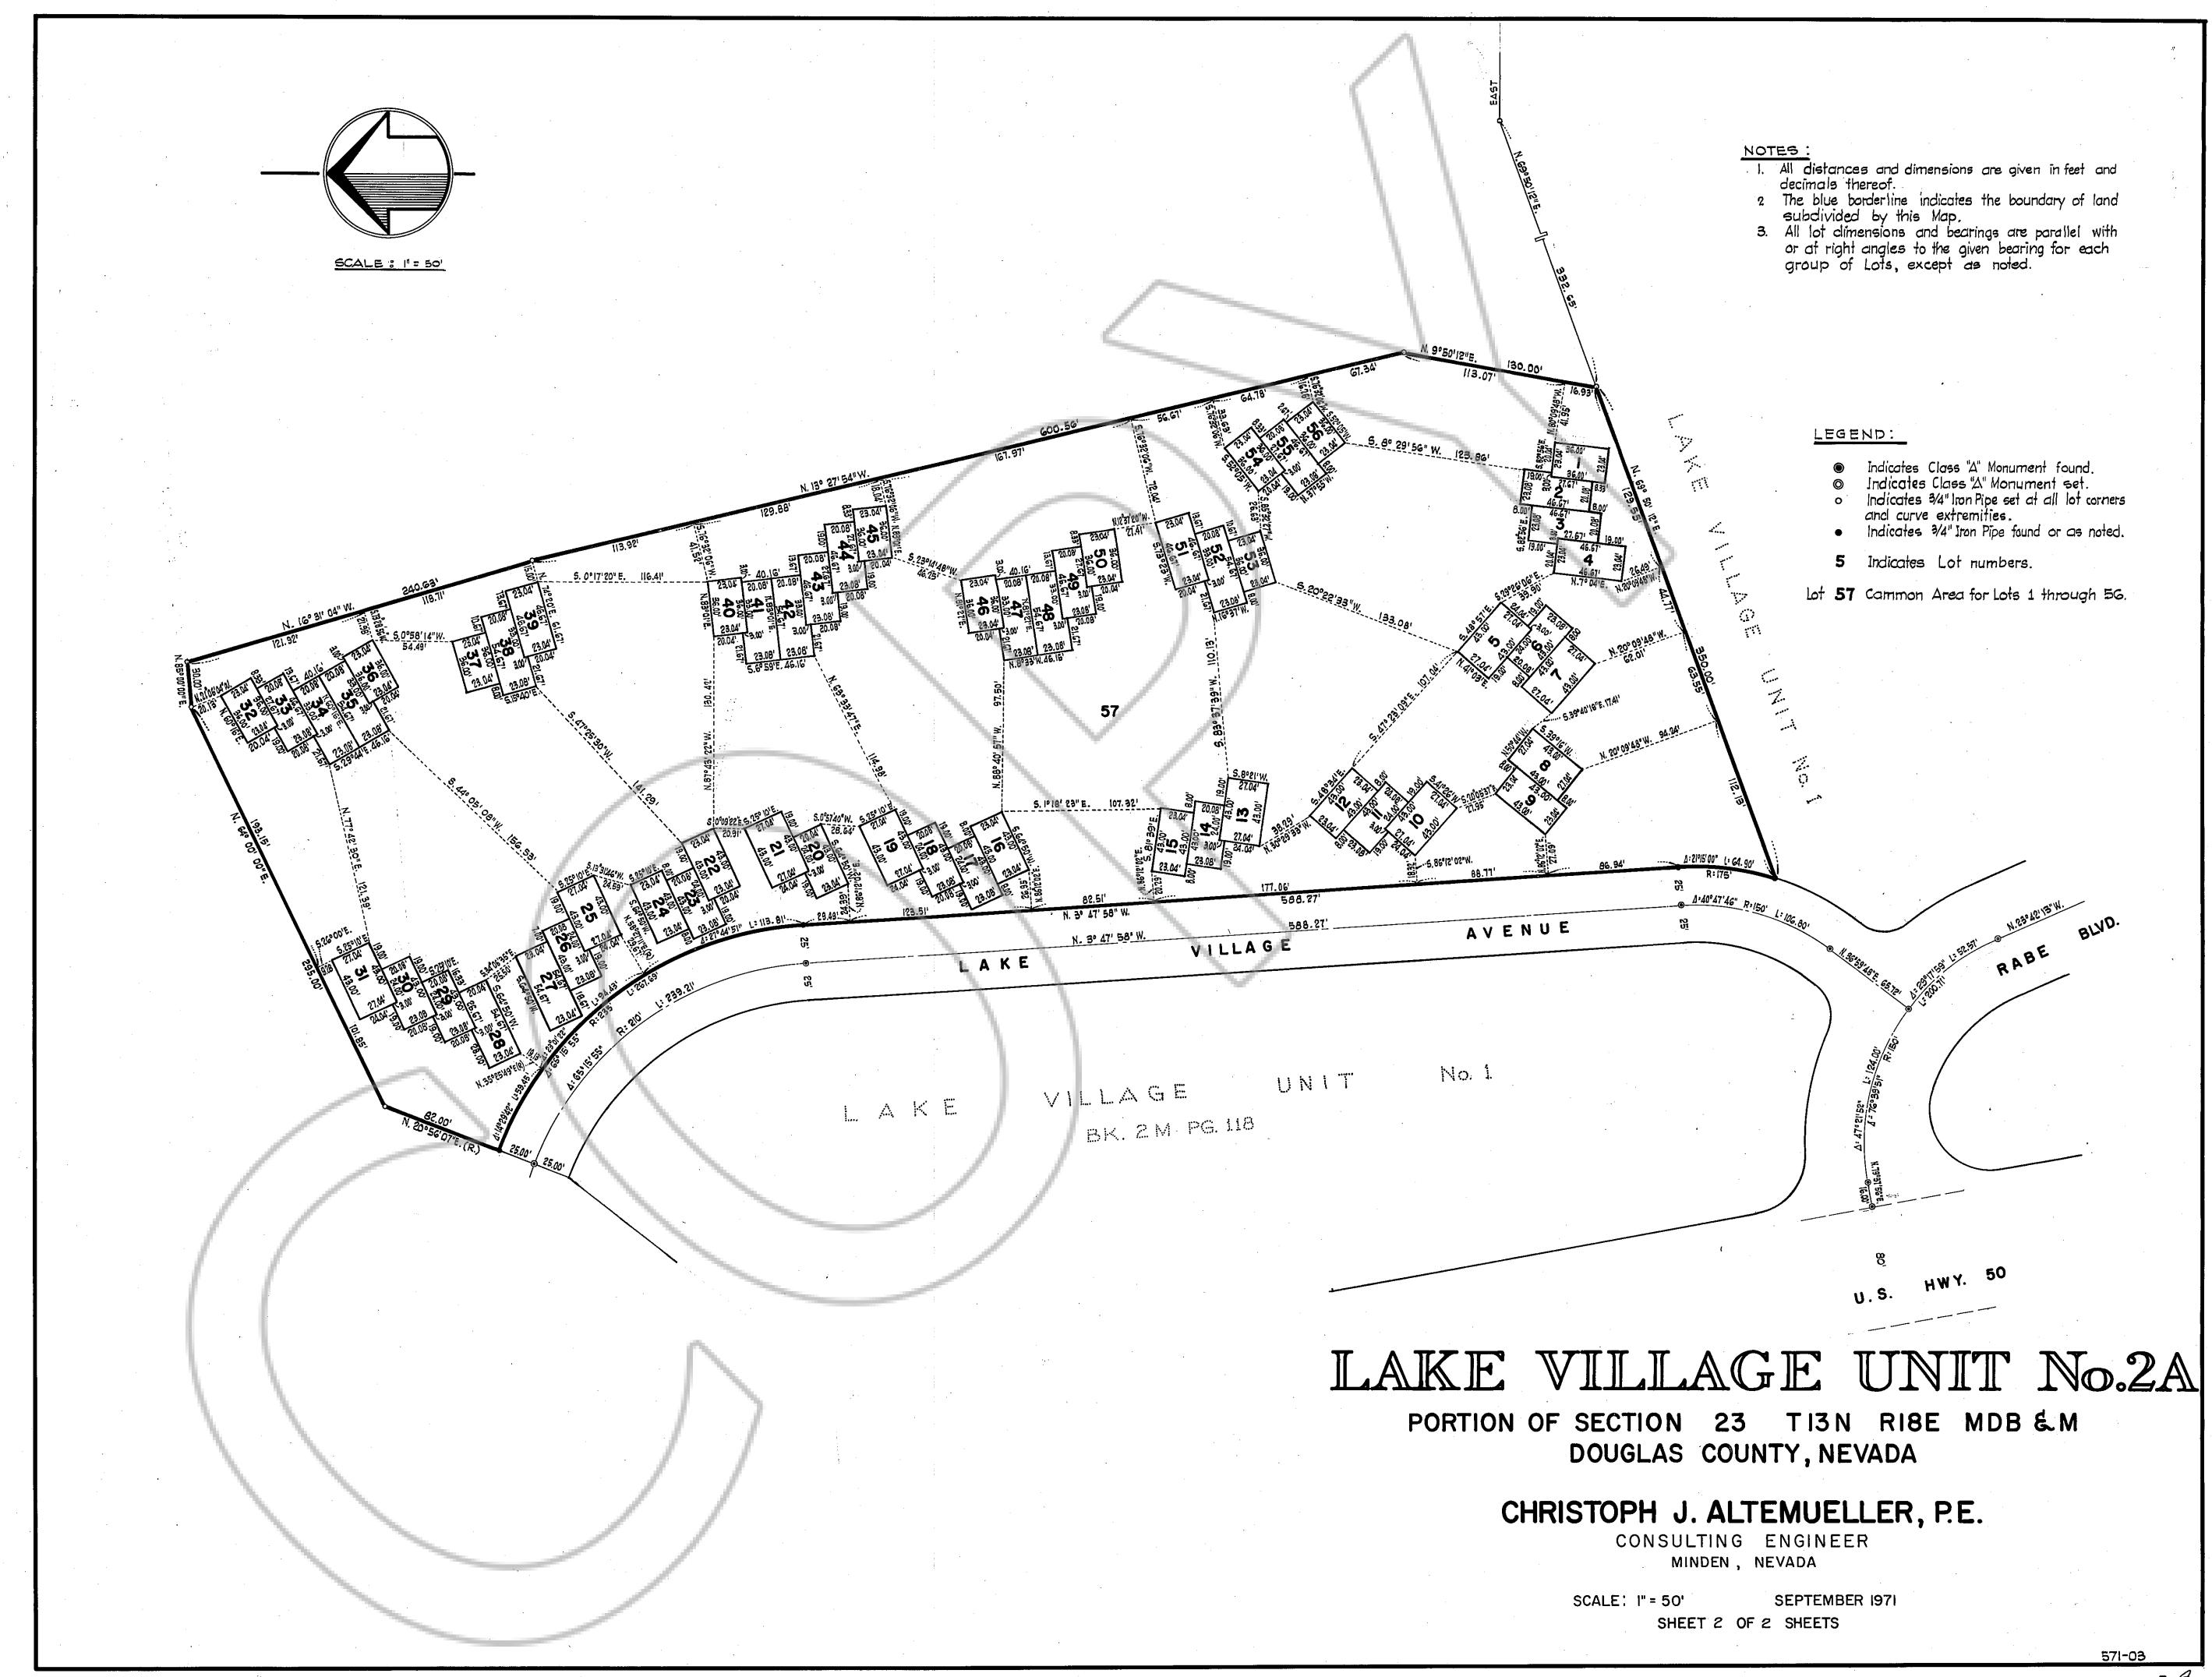

LAKE VILLAGE 2 A