
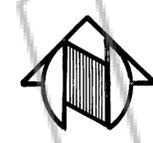


1/4 COR. T.13N., R.20E., M.D.B. & M. NOT FND. NOT TIED

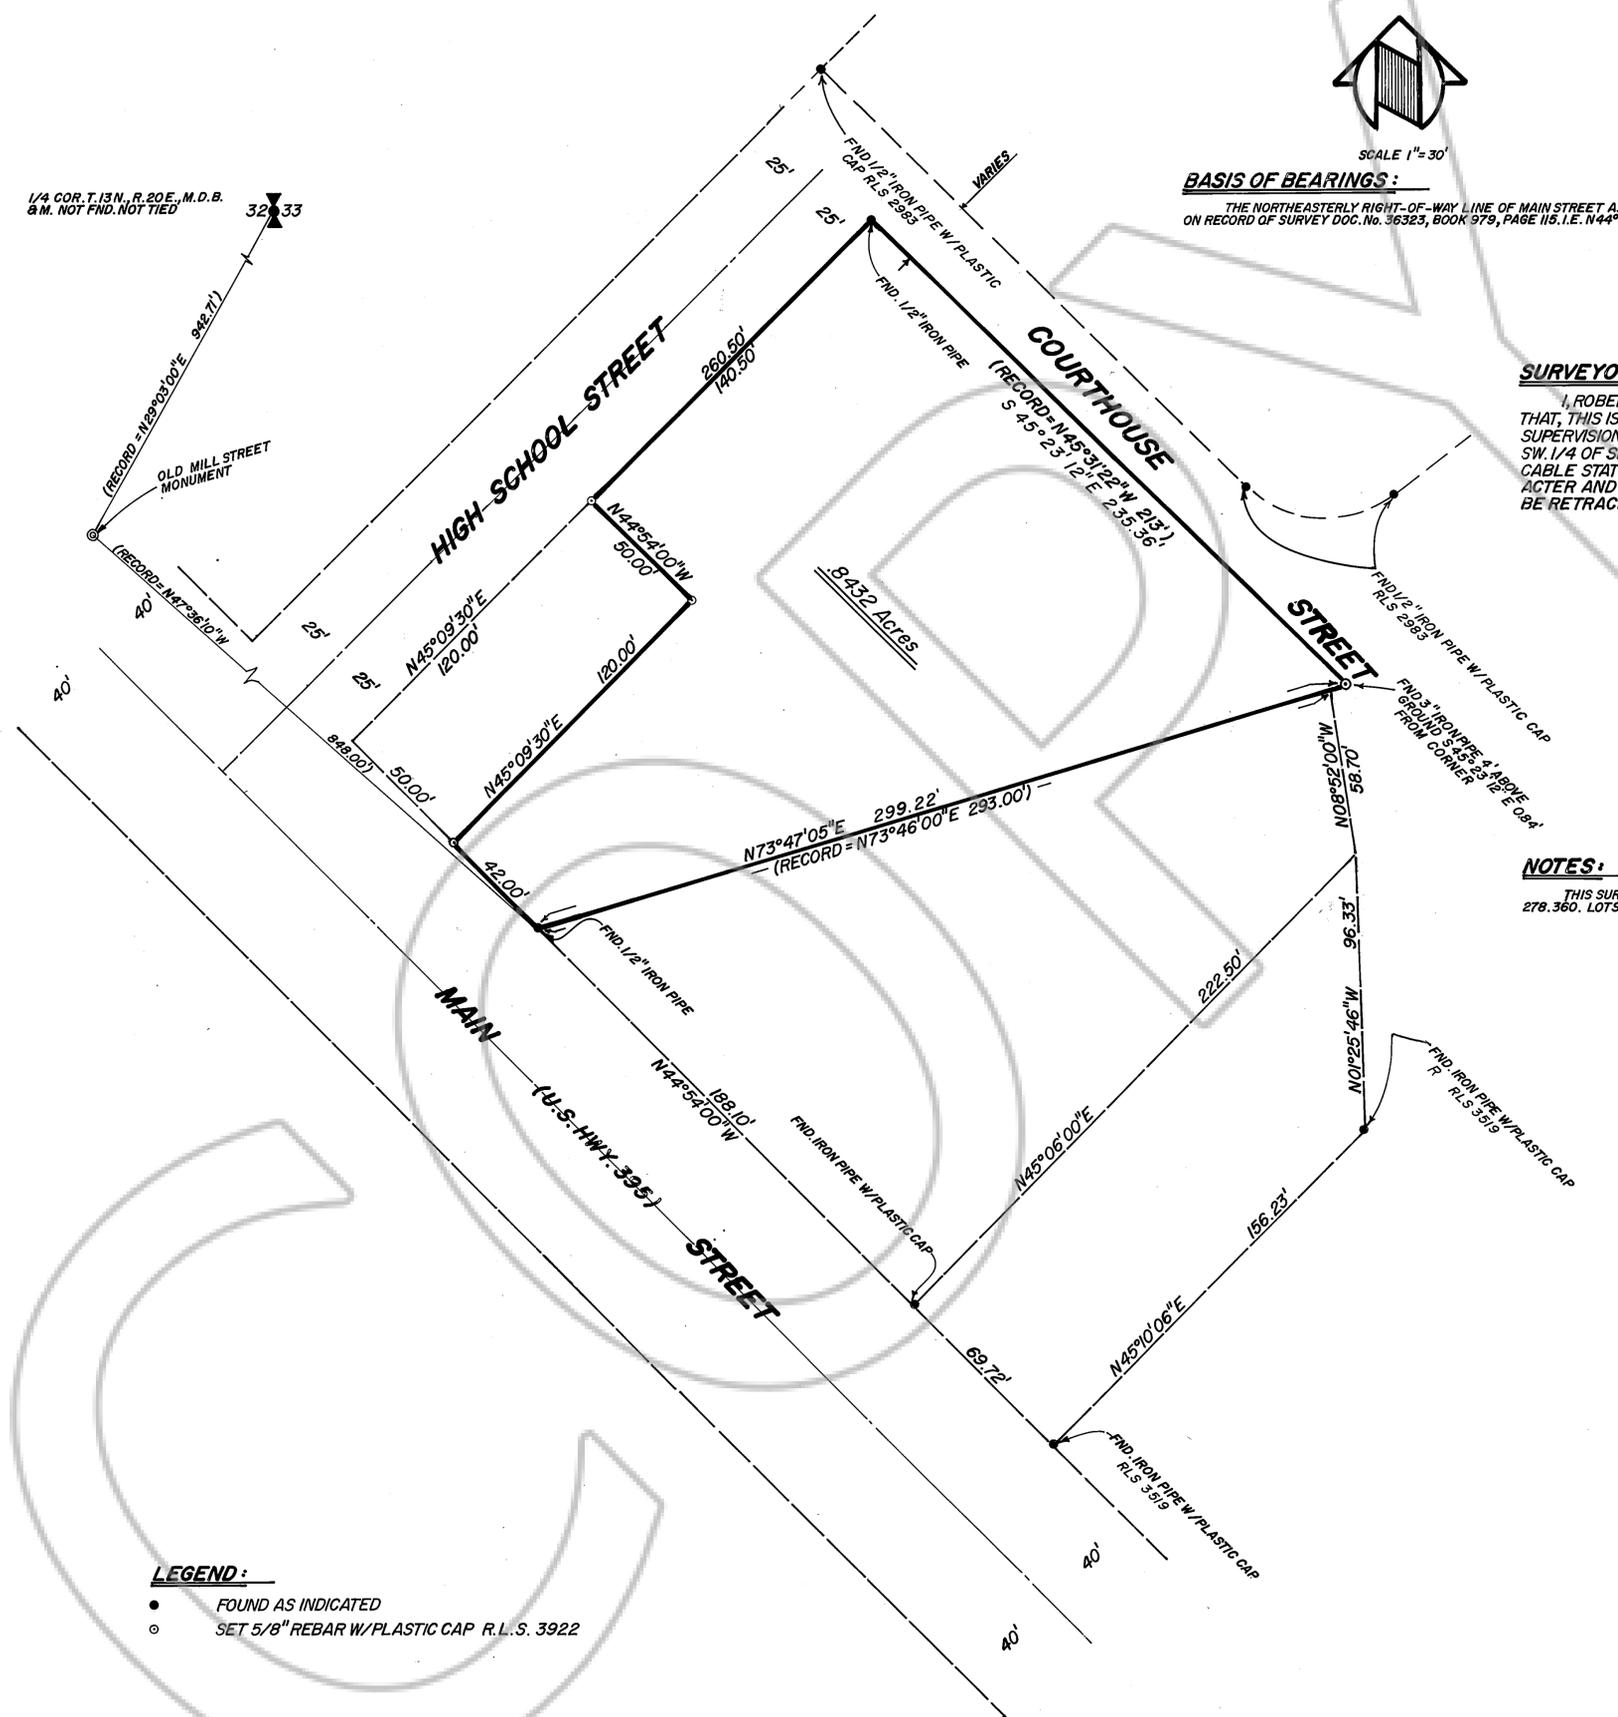

SCALE 1"=30'
BASIS OF BEARINGS:
 THE NORTHEASTERLY RIGHT-OF-WAY LINE OF MAIN STREET AS SHOWN ON RECORD OF SURVEY DOC. No. 36323, BOOK 979, PAGE 118.1.E. N44°54'00" W.

SURVEYOR'S CERTIFICATE:
 I, ROBERT L. FISHER A REGISTERED LAND SURVEYOR IN THE STATE OF NEVADA, CERTIFY THAT, THIS IS A TRUE AND ACCURATE PLAT OF THE LAND SURVEYED BY ME OR UNDER MY DIRECT SUPERVISION AT THE INSTANCE OF THE OVERLAND HOLDING COMPANY, THAT THE LANDS SURVEYED LIE WITHIN THE SW. 1/4 OF SECTION 33, T.13N., R. 20E., M.D.B. & M., THAT THIS PLAT COMPLIES WITH THE APPLICABLE STATE STATUTES AND LOCAL ORDINANCES, THAT THE MONUMENTS ARE OF THE CHARACTER AND OCCUPY THE POSITIONS INDICATED AND ARE SUFFICIENT FOR THIS SURVEY TO BE RETRACED. THIS SURVEY WAS COMPLETED ON DECEMBER 28, 1984.

Robert L. Fisher
 ROBERT L. FISHER NEV. R.L.S. 3922

NOTES:
 THIS SURVEY DOES NOT CONSTITUTE A SUBDIVISION, THEREFORE IS NOT IN CONFLICT WITH N.R.S. 278.010 TO 278.360. LOTS SHOWN HEREON HAVE BEEN IN EXISTANCE PRIOR TO JULY 1, 1973.

RECORDER'S CERTIFICATE:
 FILE NUMBER 117893
 FEE \$ 10.00 PAID
 FILED FOR RECORD AT THE REQUEST OF OVERLAND HOLDING CO.
 ON THIS 28TH DAY OF MAY, 1985,
 AT 39 MINUTES PAST TWO O'CLOCK P. M. IN THE OFFICIAL
 RECORDS OF DOUGLAS COUNTY, NEVADA.
SUZANNE BEAUDREAU
 COUNTY RECORDER

BY *Carol J. East* DEPUTY

LEGEND:
 ● FOUND AS INDICATED
 ○ SET 5/8" REBAR W/ PLASTIC CAP R.L.S. 3922

RECORD OF SURVEY FOR OVERLAND HOLDING COMPANY	
A PORTION OF THE SW. 1/4 OF SECTION 33, T.13N., R. 20E., M.D.B. & M.	
DOUGLAS COUNTY, NEVADA	
FISHER-HATCHER & ASSOCIATES	SHEET 1 OF 1 SHEET
POST OFFICE BOX 181 MINDEN, NEVADA 89423 (702) 782-9530	JANUARY 1985