


NOTES:

- RECORD (REC.) BEARINGS AND DISTANCES REFER TO THE RECORD OF SURVEY FOR WALKER RIVER FINANCIAL CORPORATION, RECORDED IN BOOK 1273 ON PAGE 583 AS DOCUMENT NO. 70843, DOUGLAS COUNTY, NEVADA RECORDER'S OFFICE.
- THIS MAP HAS BEEN PREPARED TO AMEND PARCEL MAPS NO. 1 AND 2 FOR DINA MARTENS, RECORDED IN BOOK 684 ON PAGE 744 AS DOCUMENT NO. 101915 AND IN BOOK 684 ON PAGE 745 AS DOCUMENT NO. 101916, DOUGLAS COUNTY, NEVADA RECORDER'S OFFICE.

SURVEYOR'S CERTIFICATE

I, B. J. VASEY, A REGISTERED LAND SURVEYOR IN THE STATE OF NEVADA, CERTIFY:
 1) THIS IS A TRUE AND ACCURATE REPRESENTATION OF THE LANDS SURVEYED UNDER MY SUPERVISION AT THE INSTANCE OF B. J. VASEY.
 2) THE LANDS SURVEYED LIE WITHIN SECTION 23, T.12N., R.19E., M.D.B. & M. AND THE SURVEY WAS COMPLETED ON 20 NOVEMBER 1986.
 3) THIS PLAT COMPLIES WITH THE APPLICABLE STATE STATUTES AND ANY LOCAL ORDINANCES.
 4) THE MONUMENTS ARE OF THE CHARACTER SHOWN AND OCCUPY THE POSITIONS INDICATED.

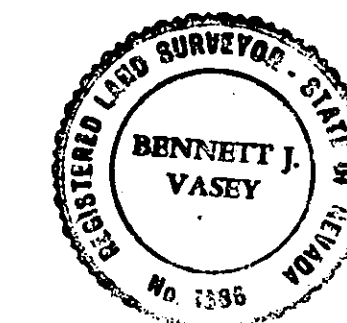

B. J. Vasey 2 DEC 86
 B. J. VASEY R.L.S. 1586

BASIS OF BEARING

N09°38'47"W WEST RIGHT-OF-WAY FOOTHILL ROAD AS PER RECORD OF SURVEY FOR WALKER RIVER FINANCIAL CORPORATION RECORDED IN BOOK 1273, PAGE 583, DOCUMENT NO. 70843.

LEGEND


- FOUND IRON PIPE PER RECORD DOCUMENT
- ▲ FOUND 5/8" REBAR AND CAP R.L.S. 1586 PER PARCEL MAPS NO. 1 AND 2 FOR DINA MARTENS, DOCUMENT NO. 101915 AND DOCUMENT NO. 101916
- △ SET 5/8" REBAR AND CAP R.L.S. 1586 TO ACCOMPANY CERTIFICATE OF AMENDMENT

RECORDER'S CERTIFICATE

FILED FOR RECORD THIS 44 DAY OF December 1986 AT 9 MINUTES PAST 9 O'CLOCK A. M. IN BOOK 1286, AT PAGE 469, DOCUMENT NO. 146101, OF OFFICIAL RECORDS, RECORDED AT THE REQUEST OF B. J. VASEY.

Diana Martens, Chief Deputy
 DOUGLAS COUNTY RECORDER

CERTIFICATE OF AMENDMENT DOC# 2023-993364

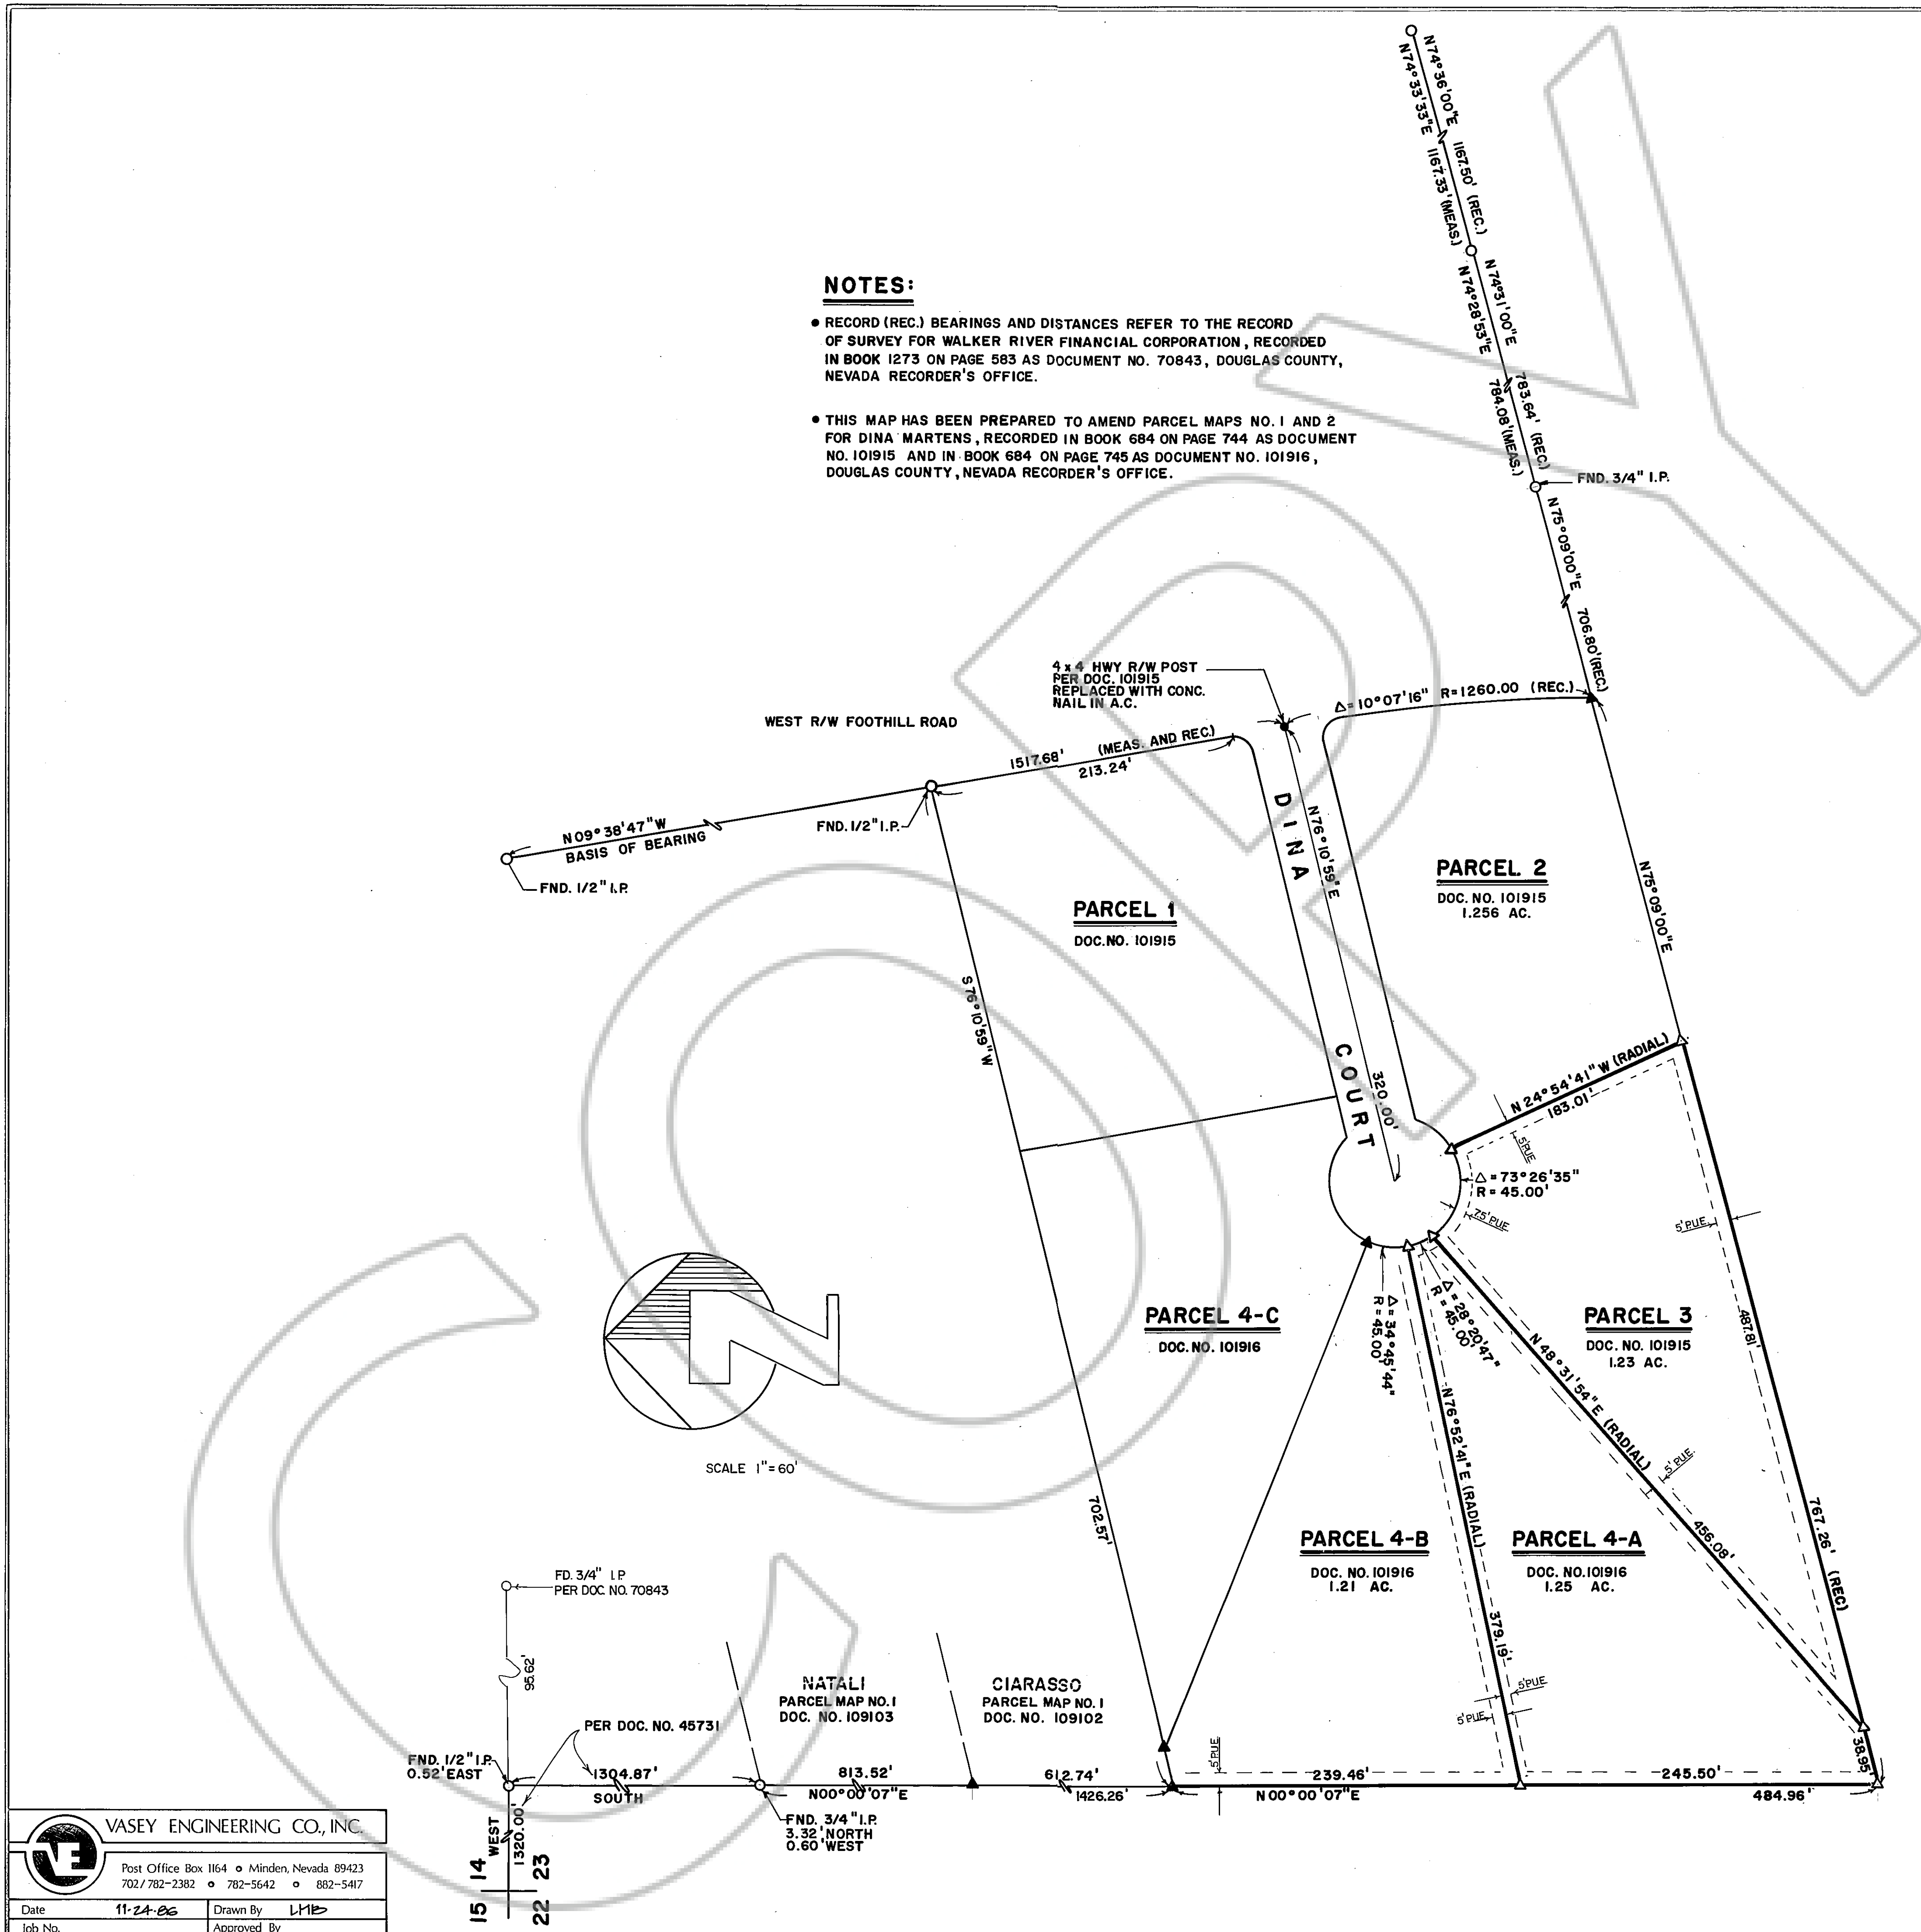

VASEY ENGINEERING CO., INC.
 Post Office Box 1164 • Minden, Nevada 89423
 702/782-2382 • 782-5642 • 882-5417

Date	11-24-86	Drawn By	LMB
Job No.		Approved By	