
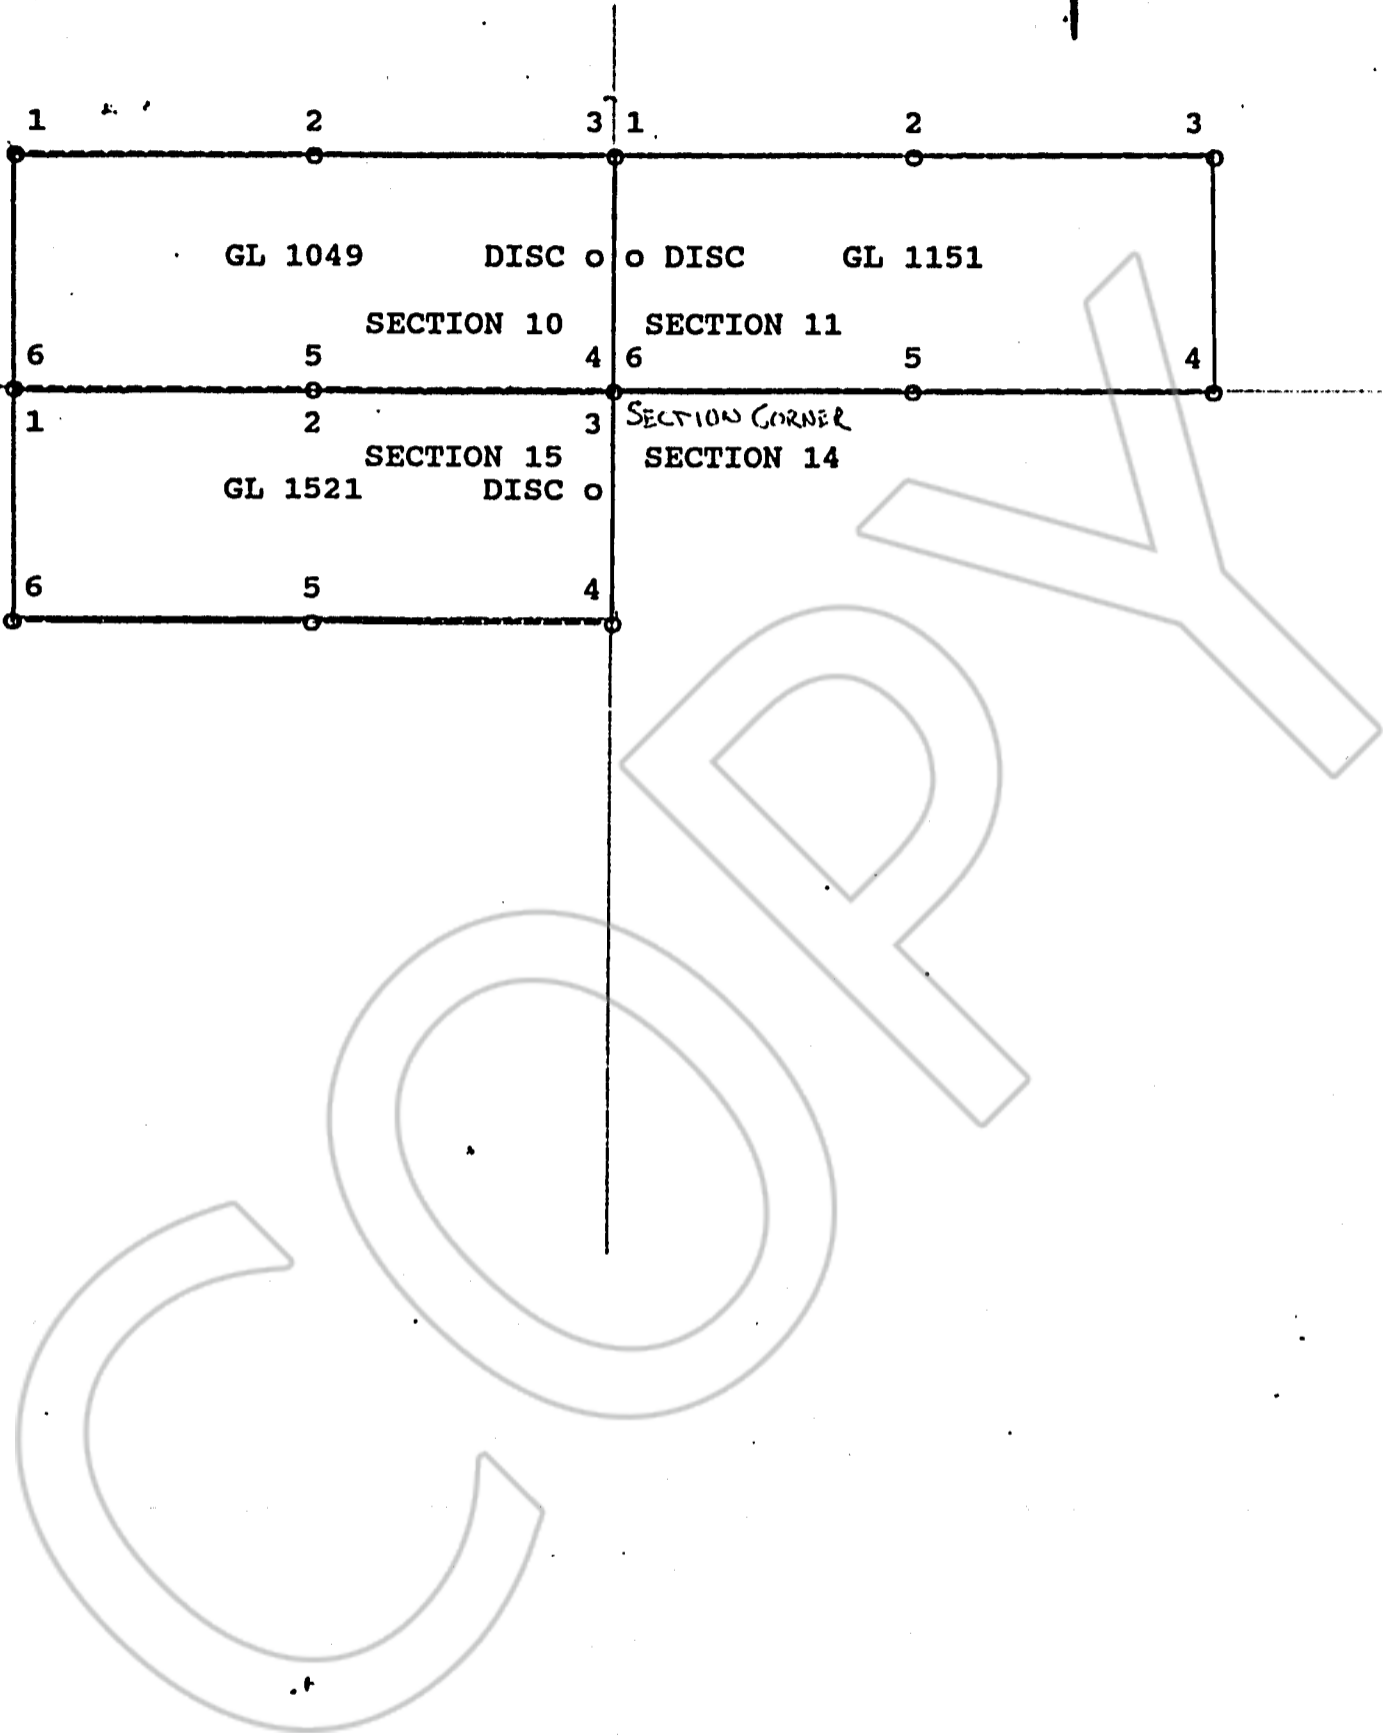


CLAIM MAP FOR CLAIMS GL 1049 AND GL 1151
SECTIONS 10 AND 11, TOWNSHIP 11 NORTH, RANGE 20 EAST; MDM
DOUGLAS COUNTY, NEVADA

LOCATORS: Perry A. Hand, P.O. Box 349 Genoa, NV 89411 and
G. & S.R. Springmeyer Co., P.O. Box 280 Minden, NV 89423

SCALE: 500 FEET = 1 INCH

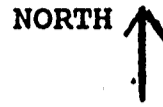

REQUESTED BY
Perry Hand
IN OFFICIAL RECORDS OF
DOUGLAS CO., NEVADA

'92 FEB 21 P4:39

SUZANNE BLAUBREAU
RECORDER
\$30⁰⁰ PAID ka DEPUTY
271534
BOOK 292 PAGE 3530