FINAL MAP

GENOA LAKES

PHASE IB A PLANNED UNIT DEVELOPMENT

A PORTION OF SECTIONS 2, 3, AND 10, T.13 N., R.19 E. M.D.B. & M. DOUGLAS COUNTY, NEVADA

OWNER'S CERTIFICATE

VENTURE BETWEEN DINGMAN DEVELOPMENT, LTD., A NEVADA CORPORATION, GENERAL PARTNER), AND CALVO DEVELOPMENT, LTD., STATUTES, CHAPTER 116 AND 278, THE DOUGLAS COUNTY CODE, CHAPTER 16, AND DOES HEREBY OFFER FOR DEDICATION TO THE COUNT SAID PROPERTY DESIGNATED ON THIS MAP, SUBJECT TO ALL RESTRICTION GOLF COURSE PROPERTY ADJACENT TO THE PROPERTY DEPICTED ON THIS SITUATIONS; AND (2) THAT UPON THE INSTALLATION, MAINTENANCE OR REPAIR ENANCE OR REPAIR SHALL RETURN THE AFFECTED PROPERTY TO ITS CONDITION

> JEFFREY E! DINGMAN, PRESIDENT DINGMAN INVESTMENTS, INC. GENERAL PARTNER DINGMAN DEVELOPMENT LTD.

STATE OF NEVADA COUNTY OF DOUGLAS }SS

__ 19 **93**, DID PERSONALLY APPEAR BEFORE ME, A NOTARY PUBLIC, JEFFREY E. DINGMAN, PRESIDENT, DINGMAN INVESTMENT INC., GENERAL PARTNER, DINGMAN DEVELOPMENT LTD., PERSONALLY KNOWN (OR PROVED) TO ME TO BE THE PERSON WHOSE NAME IS SUBSCRIBED TO THE ABOVE INSTRUMENT WHO ACKNOWLEDGED THAT HE EXECUTED THE ABOVE INSTRUMENT.

ANDREW R. BURNHAM Notary Public — Nevada Douglas County My Appointment Expires Scp. 10, 1994

EDUARDO A. CALVO, PRESIDENT CALVO DEVELOPMENT LTD.

TERRITORY OF GUAM CITY OF AGANA

ON THIS 3/6T DAY OF December 1992, BEFORE ME, DERTHA G. EVANGELESTA A NOTARY PUBLIC IN AND FOR SAID TERRITORY, PERSONALLY APPEARED EDUARDO A. CALVO, PRESIDENT OF CALVO DEVELOPMENT, LTD. KNOWN TO ME TO BE THE PERSON WHOSE NAME IS SUBSCRIBED TO THE FOREGOING INSTRUMENT AND ACKNOWLEDGED THAT HE EXECUTED THE SAME, FREELY AND VOLUNTARILY AND FOR THE USES AND PURPOSES THEREIN MENTIONED.

WITNESS MY HAND AND OFFICIAL SEAL

NOTARY PUBLIC

BERTHA C. EVANGELISTA NOTARY PUBLIC
IT AND FOR THE TERRITORY OF GUAM MY COMMISSION EXPIRES JUNE 26, 1993

vasey engineering co., inc. 1478 FOURTH STREET • POST OFFICE BOX 247, MINDEN, NEVADA 89423 702/ 782-2382

APPROVED BY

SURVEYOR'S CERTIFICATE

I, B. J. VASEY, A PROFESSIONAL LAND SURVEYOR IN THE STATE OF

- 1) THIS IS A TRUE AND ACCURATE REPRESENTATION OF THE LANDS SURVEYED UNDER MY SUPERVISION AT THE INSTANCE OF GENOA LAKES VENTURE.
- 2) THE LAND SHOWN LIES WITHIN PORTIONS OF SECTIONS 2, 3, AND 10, AND TOWNSHIP 13 NORTH, RANGE 19 EAST, M.D.B.&M., AND THE SURVEY WAS COMPLETED ON October 31, 1992
- 3) THIS MAP COMPLIES WITH THE APPLICABLE STATE STATUTES AND
- APPROPRIATE PERFORMANCE BOND HAS BEEN POSTED WITH THE GOVERNING BODY TO ASSURE THEIR INSTALLATION.



B. J. VASEY UP.L.S. 1586

PLANNING COMMISSION CERTIFICATE

IT IS HEREBY CERTIFIED THAT THIS PLAT WAS PRESENTED BEFORE THE DOUGLAS COUNTY PLANNING COMMISSION ON THE 24 DAY OF אַטער 19 **53**, AND WAS DULY APPROVED. FURTHERMORE, THE OFFER OF DEDICATION FOR ALL PUBLIC WATER & SEWER EASEMENTS WAS ACCEPTED.

> JOAN PATRICK, CHAIRMAN DATE

6-25-93 DOUGLAS COUNTY PLANNING COMMISSION

TAX COLLECTOR'S CERTIFICATE

I, BARBARA J. REED, DOUGLAS COUNTY CLERK-TREASURER AND EX-OFFICIO TAX COLLECTOR, DO HEREBY CERTIFY THAT ALL PROPERTY TAXES ON THIS LAND FOR THE FISCAL YEAR HAVE BEEN PAID. 010 17-130-20,24 \$46

NEW 11-130-47, 48 & 49

Barbara J. Reed 6-25-93 DOUGLAS COUNTY CLERK-TREASURER BY: J. Wheat, SI. Deputy

CHIEF PLANNING OFFICIAL

I, JOHN RENZ, CHIEF PLANNING OFFICIAL, DO HEREBY CERTIFY THAT I HAVE REVIEWED THIS MAP AND THAT IT IS IN SUB-STANTIAL COMPLIANCE WITH THE TENTATIVE MAP AS APPROVED BY THE DOUGLAS COUNTY PLANNING COMMISSION ON THE 24th DAY

<u>6-25-93</u>

COUNTY ENGINEER'S CERTIFICATE

I, MARK B. PALMER, DOUGLAS COUNTY ENGINEER, DO HEREBY CERT-IFY THAT I HAVE EXAMINED THIS FINAL MAP ENTITLED GENOA LAKES PHASE IB, A PLANNED UNIT DEVELOPMENT AND AN APPROPRIATE FINANCIAL SECURITY HAS BEEN POSTED WITH DOUGLAS COUNTY TO INSURE COMPLETION OF ALL PHSYICAL IMPROVEMENTS; AND I AM SATISFIED THAT THIS MAP IS TECHNICALLY CORRECT.

FIRE DEPARTMENT APPROVAL

THE FIREFIGHTING FACILITIES AND ACCESSES SHOWN ON THESE PLANS ARE HEREBY APPROVED BY THE EAST FORK FIRE PROTECTION DISTRICT.

EAST FORK FIRE PROTECTION DISTRICT

UTILITY COMPANIES' CERTIFICATE

THE EASEMENTS AS SHOWN ON THIS MAP, UNLESS OTHERWISE INDI-CATED, ARE UTILITY EASEMENTS TO BE USED FOR THE SPECIFIC PUR-POSE OF ELECTRICAL, TELEPHONE AND GAS SERVICE AND ARE HEREBY CHECKED AND APPROVED. THIS APPROVAL DOES NOT GUARANTEE ACCESSIBILITY FOR SERVICE.

> 4/12/93 SOUTHWEST GAS CORPORATION

HEALTH DEPARTMENT APPROVAL

THIS FINAL MAP IS APPROVED BY THE DIVISION OF HEALTH OF THE DEPARTMENT OF HUMAN RESOURCES CONCERNING SEWAGE DISPOSAL WATER POLLUTION, WATER QUALITY AND WATER SUPPLY FACILITIES IN ACCORDANCE WITH NEVADA REVISED STATUTES. THIS APPROVAL PRED-ICATES COMMUNITY WATER SUPPLY AND COMMUNITY SEWAGE DISPOSAL

DIVISION OF WATER RESOURCES APPROVAL

THIS FINAL MAP IS APPROVED BY THE DIVISION OF WATER RESOURCES OF THE DEPARTMENT OF CONSERVATION AND NATURAL RESOURCES CONCERN ING WATER QUANTITY SUBJECT TO THE REVIEW OF APPROVAL ON FILE IN THIS OFFICE.

TITLE CERTIFICATE

THIS IS TO CERTIFY THAT GENOA LAKES VENTURE, A NEVADA JOINT VENTURE BETWEEN DINGMAN DEVELOPMENT, LTD., A NEVADA LIMITED PARTNERSHIP (DINGMAN INVESTMENTS, INC., A NEVADA CORPORATION. GENERAL PARTNER), AND CALVO DEVELOPMENT, LTD., A NEVADA CORPORATION IS THE ONLY PARTY HAVING RECORD INTEREST IN THE TRACTS OF LAND EMBRACED WITHIN THE GRAPHIC BORDER SHOWN ON THIS PLAT. THE FOLLOWING IS A LIST OF LIENS AND OR MORTGAGE HOLDERS OF RECORD:


1. BOOK 191, PAGE 3634, DOCUMENT # 243842 (JAN. 29, 1991)
2. BOOK 991, PAGE 1080, DOCUMENT # 259815 (SEPT. 9, 1991)
3. BOOK 692, PAGE 6001, DOCUMENT # 282412 (JUNE 30, 1992)
4. BOOK 792, PAGE 1216, DOCUMENT # 282997 (JULY 9, 1992)
5. BOOK 293, PAGE 3242, DOCUMENT # 300002 (FEB. 5, 1993)
6. BOOK 393, PAGE 3368, DOCUMENT # 302149 (MECHANICS LIEN)


4-9-93 NICE K. CONDON, TITLE OPERATIONS MANAGER DATE WESTERN TITLE COMPANY

RECORDER'S CERTIFICATE

FILED FOR RECORD THIS 28th DAY OF June 1993, AT 59 MINUTES PAST 10 O'CLOCK A .M. IN BOOK 693 , OF OFFICIAL RECORDS, PAGE 6217, DOCUMENT NO. 311009. RECORDED AT THE REQUEST OF GENOA LAKES VENTURE

GENOA LAKES PHASE IB SHEET 1 OF 2

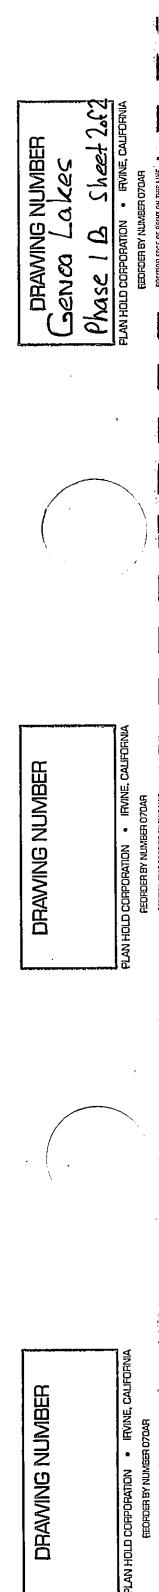

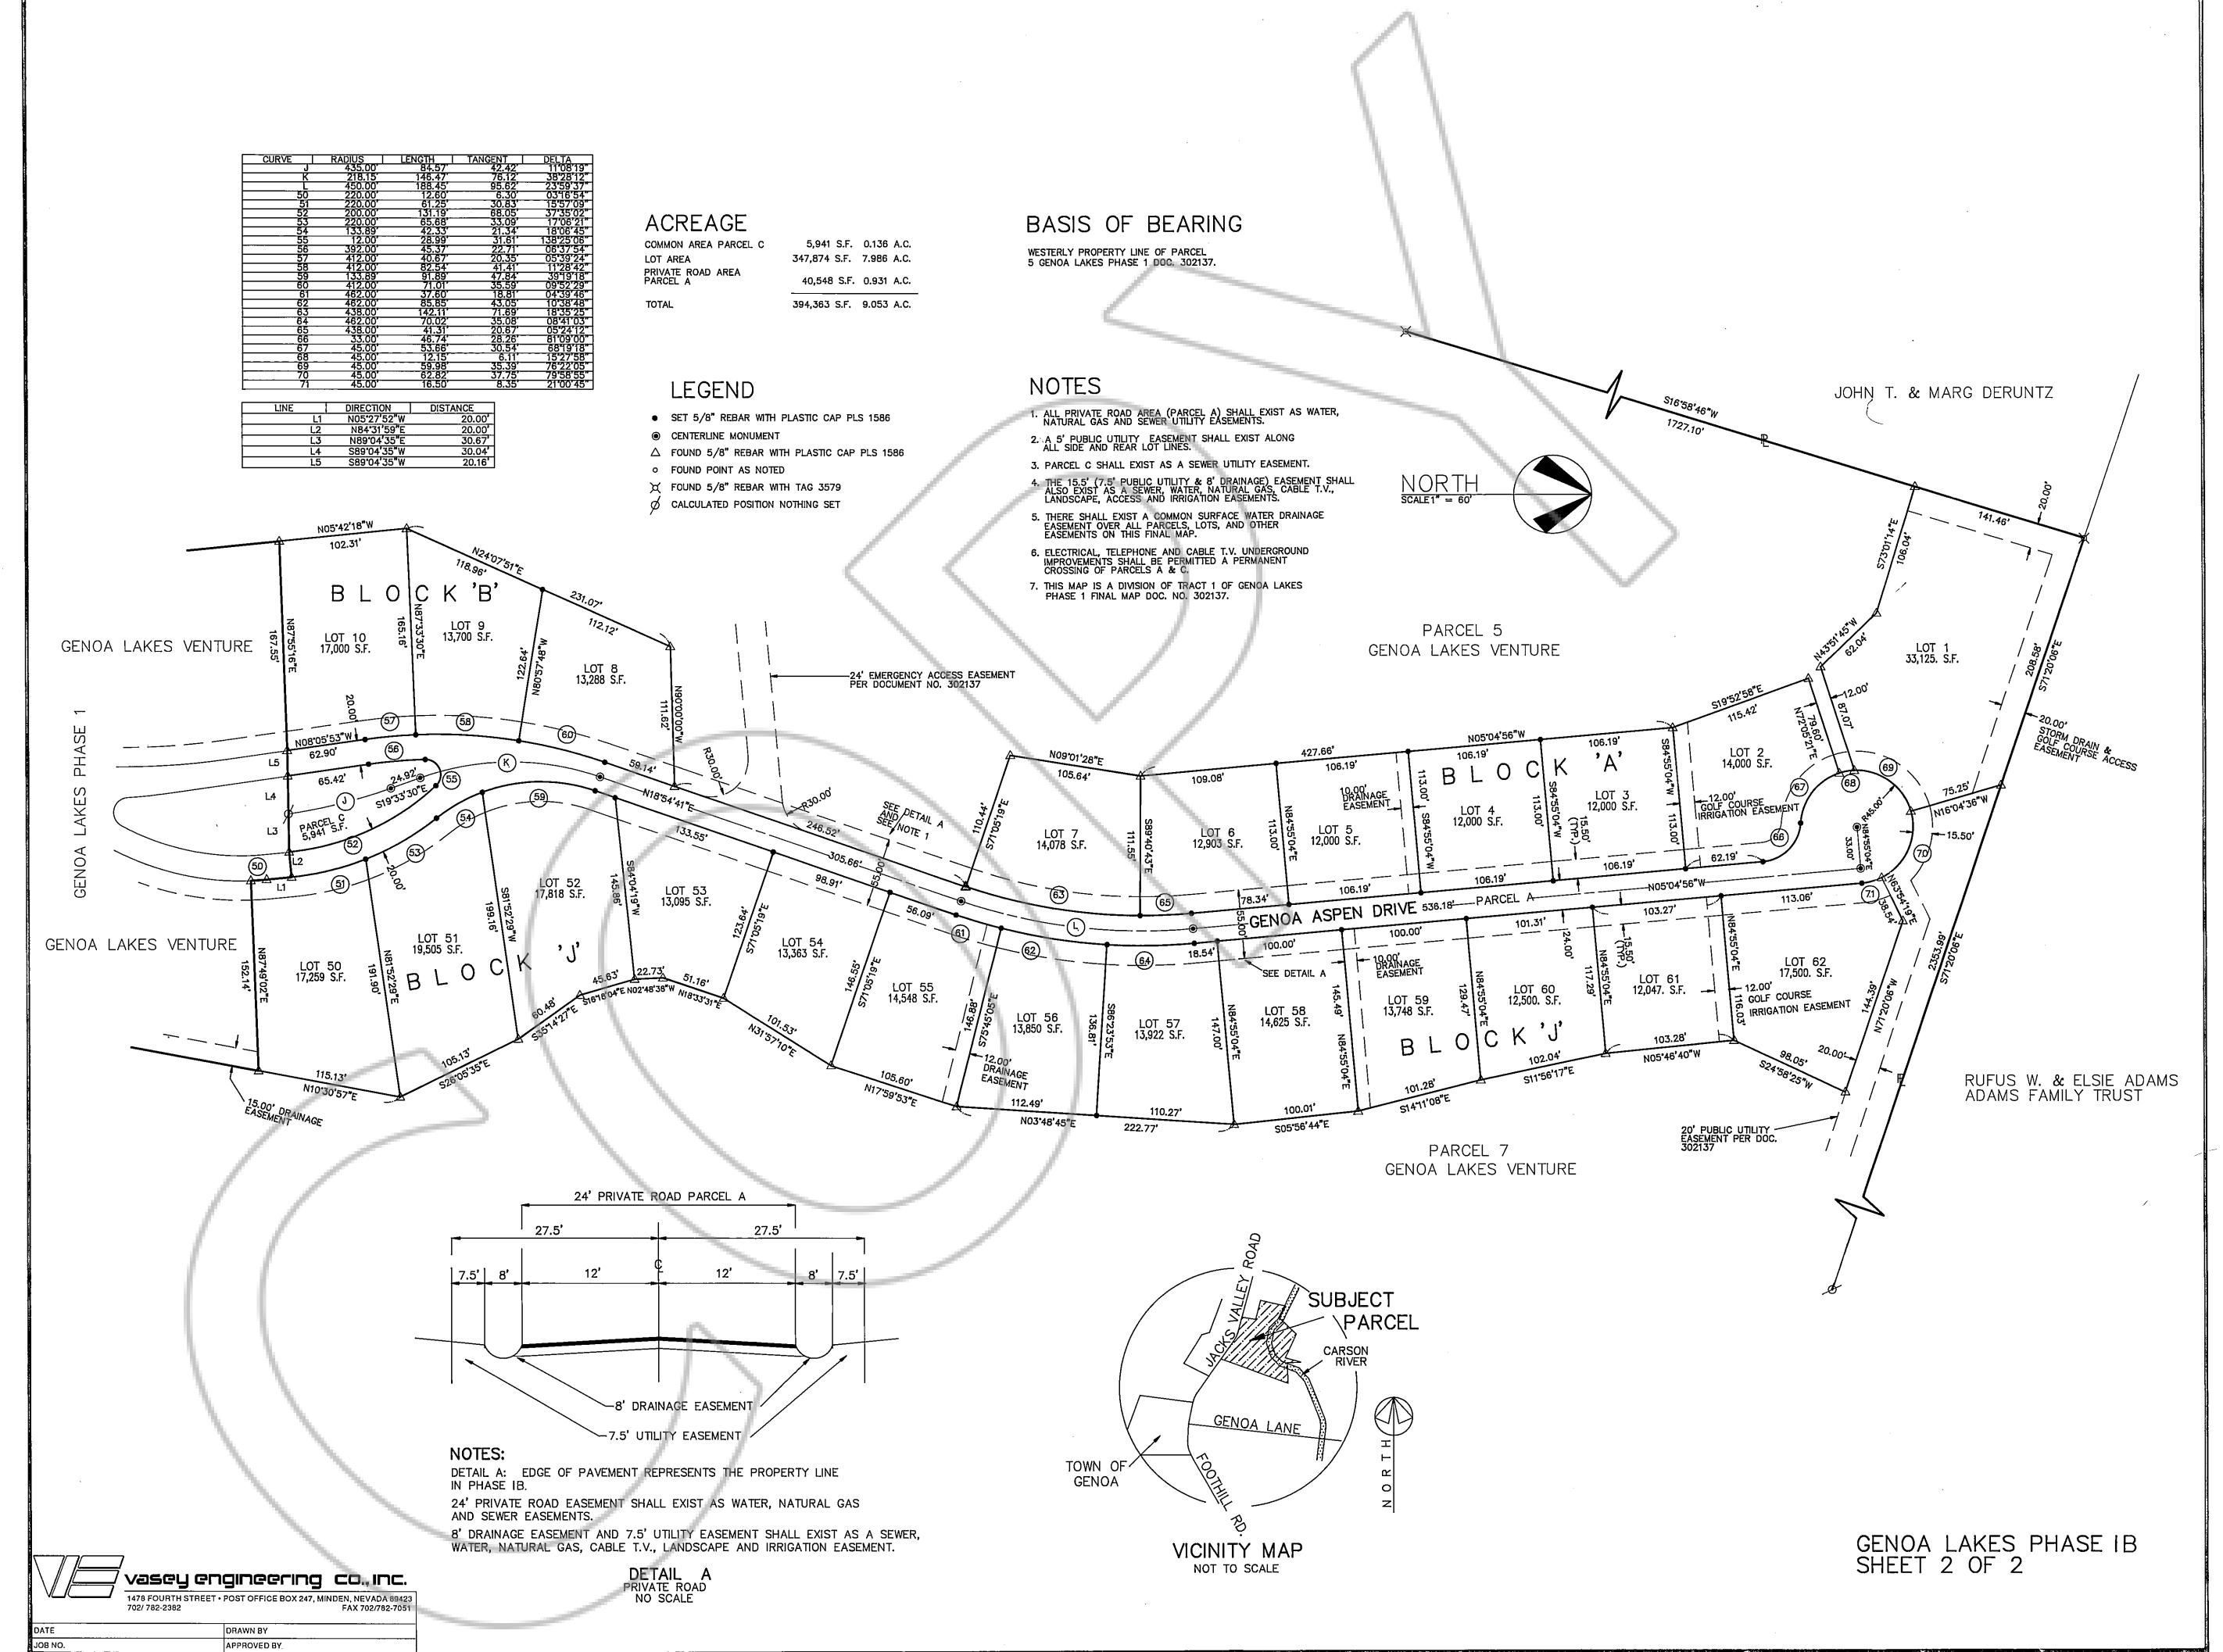

Document #311009