

DRAWING NUMBER
Silver Ranch Unit #3A
Page 1 of 2
PLAN HOLD CORPORATION • IRVINE, CALIFORNIA
RECORDED BY NUMBER 00048
RECORDING DISTRICT OF IRVINE, CALIFORNIA

DRAWING NUMBER
PLAN HOLD CORPORATION • IRVINE, CALIFORNIA
RECORDED BY NUMBER 00048
RECORDING DISTRICT OF IRVINE, CALIFORNIA

DRAWING NUMBER
PLAN HOLD CORPORATION • IRVINE, CALIFORNIA
RECORDED BY NUMBER 00048
RECORDING DISTRICT OF IRVINE, CALIFORNIA

DRAWING NUMBER
PLAN HOLD CORPORATION • IRVINE, CALIFORNIA
RECORDED BY NUMBER 00048
RECORDING DISTRICT OF IRVINE, CALIFORNIA

FINAL MAP SILVER RANCH UNIT 3-A

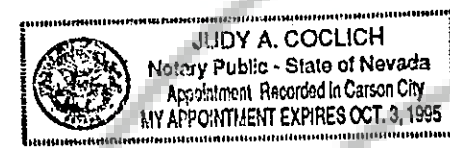
A PORTION OF SECTIONS 8 AND 9, T.12N., R20E. M.D.B.&M.
DOUGLAS COUNTY, NEVADA

OWNER'S CERTIFICATE

KNOW ALL MEN BY THESE PRESENTS, THAT THE UNDERSIGNED, SIERRA NEVADA LANDCO, A NEVADA CORPORATION, OWNER OF RECORD TITLE INTEREST, DOES HEREBY CONSENT TO THE PREPARATION AND RECORDING OF THIS MAP IN ACCORDANCE WITH AND FOR THE USES AND PURPOSES SET FORTH IN THE NEVADA REVISED STATUTES, CHAPTERS 116 AND 278 AND SUBSEQUENT AMENDMENTS THERETO, AND DOUGLAS COUNTY CODE 16, AND DOES HEREBY OFFER AND CONVEY FOR DEDICATION TO THE COUNTY OF DOUGLAS, STATE OF NEVADA, FOR THE USE OF THE PUBLIC THOSE PORTIONS OF SAID LANDS DESIGNATED ON THIS MAP AS SIERRA VISTA COURT AND SIERRA VISTA DRIVE AND DOES HEREBY OFFER AND DEDICATE FOR PARTICULAR PURPOSES THE RIGHTS OF WAY AND EASEMENTS AS SHOWN FOR GAS, WATER, SEWER, AND DRAINAGE FACILITIES; FOR POLES, ANCHORS AND GUYS FOR CONDUCTOR WIRE, AND CONDUIT FOR ELECTRICAL, TELEVISION AND TELEPHONE SERVICE; TOGETHER WITH ANY AND ALL APPURTENANCES THERETO, ON, ACROSS, AND UNDER ALL LAND LYING OUTSIDE THE INDIVIDUAL SITES SHOWN HEREON.


SIERRA NEVADA LANDCO INC, A NEVADA CORPORATION
RICHARD L. CABLE, PRESIDENT

STATE OF NEVADA SS
COUNTY OF DOUGLAS



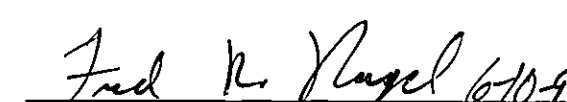
ON THE 02 DAY OF June, 1994, PERSONALLY APPEARED BEFORE ME, A NOTARY PUBLIC, RICHARD L. CABLE, PERSONALLY KNOWN (OR PROVED) TO ME TO BE THE PERSON WHOSE NAME IS SUBSCRIBED TO THE ABOVE INSTRUMENT, WHO ACKNOWLEDGED THAT HE EXECUTED THE ABOVE INSTRUMENT.

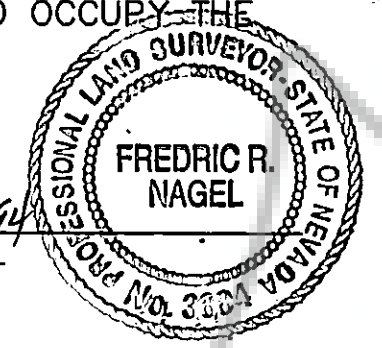

NOTARY PUBLIC

SURVEYOR'S CERTIFICATE

I, FRED R. NAGEL, A PROFESSIONAL LAND SURVEYOR IN THE STATE OF NEVADA, CERTIFY:

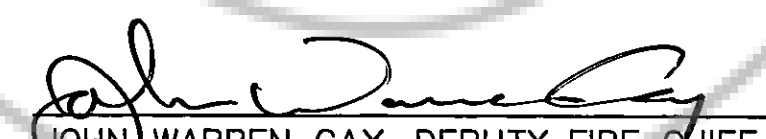
- 1) THIS IS A TRUE AND ACCURATE REPRESENTATION OF THE LANDS SURVEYED UNDER MY SUPERVISION AT THE REQUEST OF RICHARD L. CABLE.
- 2) THE LAND SURVEYED LIES WITHIN PORTIONS OF SECTIONS 8 AND 9, TOWNSHIP 12 NORTH, RANGE 20 EAST, MDB&M, AND THE SURVEY WAS COMPLETED ON JUNE 1, 1994.
- 3) THIS MAP COMPLIES WITH THE APPLICABLE STATE STATUTES AND LOCAL ORDINANCES.
- 4) THE MONUMENTS ARE OF THE CHARACTER SHOWN AND OCCUPY THE POSITIONS INDICATED.


FRED R. NAGEL, P.L.S. 3884



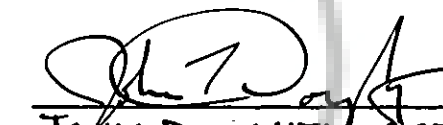
FIRE DEPARTMENT APPROVAL

THE FIREFIGHTING FACILITIES AND ACCESSES SHOWN ON THESE PLANS ARE HEREBY APPROVED BY THE EAST FORK FIRE PROTECTION DISTRICT.


JOHN WARREN GAY, DEPUTY FIRE CHIEF
EAST FORK FIRE PROTECTION DISTRICT

CHIEF PLANNING OFFICIAL

I, ^{ACTING} JOHN DOUGHTY, CHIEF PLANNING OFFICIAL, DO HEREBY CERTIFY THAT I HAVE REVIEWED THIS MAP AND THAT IT IS IN SUBSTANTIAL COMPLIANCE WITH THE TENTATIVE MAP AS APPROVED BY THE DOUGLAS COUNTY PLANNING COMMISSION ON THE 30th DAY OF MAY, 1990.


JOHN DOUGHTY, ACTING
CHIEF PLANNING OFFICIAL
8/30/94
DATE

COUNTY ENGINEER'S CERTIFICATE

I, ^{ACTING} CHRIS M. TSCHIRHAERT, A DOUGLAS COUNTY ENGINEER, DO HEREBY CERTIFY THAT I HAVE EXAMINED THIS FINAL MAP ENTITLED SILVER RANCH UNIT 3-A, AND THAT THE REQUIRED IMPROVEMENTS HAVE BEEN SATISFACTORILY COMPLETED.


CHRIS M. TSCHIRHAERT, ACTING
DOUGLAS COUNTY ENGINEER
8/30/94
DATE


PLANNING COMMISSION CERTIFICATE

IT IS HEREBY CERTIFIED THAT THIS PLAT WAS PRESENTED BEFORE THE DOUGLAS COUNTY PLANNING COMMISSION ON THE 25 DAY OF August, 1994 AND WAS DULY APPROVED. FURTHERMORE, THE OFFER OF DEDICATION FOR ALL PUBLIC WAYS WAS REJECTED WITH THE RESERVATION TO ACCEPT SAID OFFER AT A LATER TIME.


JOAN PATRICK, CHAIRMAN
DOUGLAS COUNTY PLANNING COMMISSION
8/24/94
DATE

TAX COLLECTOR'S CERTIFICATE


I, BARBARA J. REED, DOUGLAS COUNTY CLERK-TREASURER AND EX-OFFICIO TAX COLLECTOR, DO HEREBY CERTIFY THAT ALL PROPERTY TAXES ON THIS LAND FOR THE FISCAL YEAR HAVE BEEN PAID. APN 27-140-16
27-140-15


BARBARA J. REED
DOUGLAS COUNTY CLERK-TREASURER
8-31-94
DATE

TITLE CERTIFICATE

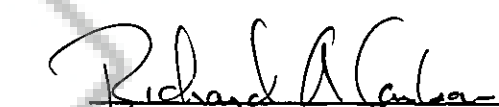
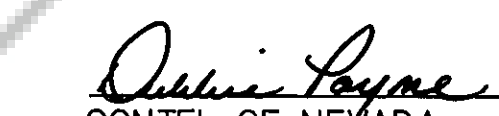
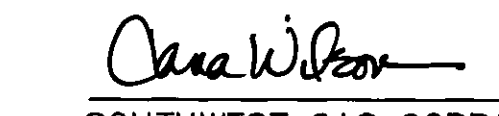
THIS IS TO CERTIFY THAT THE PARTY AS LISTED WITHIN THE OWNERS CERTIFICATE IS THE ONLY PARTY HAVING RECORD INTEREST IN THE TRACTS OF LAND EMBRACED WITHIN THE GRAPHIC BORDER SHOWN ON THIS PLAT. THE FOLLOWING IS A LIST OF LIENS AND/OR MORTGAGE HOLDERS OF RECORD:

DEED OF TRUST BOOK 494, PAGE 1411, DOC No. 334626


JANICE K. CONDON, SUPERVISOR
WESTERN TITLE COMPANY, INC.
5-12-94
DATE

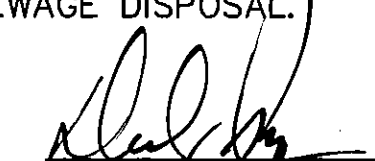
UTILITY COMPANYS' CERTIFICATE

THE EASEMENTS AS SHOWN ON THIS MAP, UNLESS OTHERWISE INDICATED, ARE UTILITY EASEMENTS TO BE USED FOR THE SPECIFIC PURPOSE OF ELECTRICAL, TELEPHONE AND GAS SERVICE AND ARE HEREBY CHECKED AND APPROVED. THIS APPROVAL DOES NOT GUARANTEE ACCESSIBILITY FOR SERVICE.


SIERRA PACIFIC POWER COMPANY
6/14/94
DATE

CONTEL OF NEVADA
6-10-94
DATE

SOUTHWEST GAS CORPORATION
6-14-94
DATE

HEALTH DEPARTMENT APPROVAL

THIS FINAL MAP IS APPROVED BY THE DIVISION OF HEALTH OF THE DEPARTMENT OF HUMAN RESOURCES CONCERNING SEWAGE DISPOSAL, WATER POLLUTION, WATER QUALITY AND WATER SUPPLY FACILITIES IN ACCORDANCE WITH NEVADA REVISED STATUTES. THIS APPROVAL PREDICATES COMMUNITY WATER SUPPLY AND COMMUNITY SEWAGE DISPOSAL.


DIVISION OF HEALTH
June 8, 94
DATE

DIVISION OF WATER RESOURCES APPROVAL

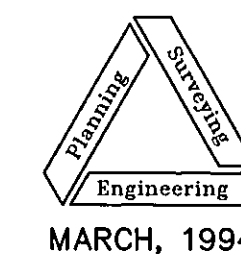
THIS FINAL MAP IS APPROVED BY THE DIVISION OF WATER RESOURCES OF THE DEPARTMENT OF CONSERVATION AND NATURAL RESOURCES CONCERNING WATER QUALITY. SUBJECT TO THE REVIEW OF APPROVAL ON FILE IN THIS OFFICE.


DIVISION OF WATER RESOURCES
6/9/94
DATE

RECORDER'S CERTIFICATE

FILED FOR RECORD THIS 2 DAY OF September, 1994 AT 46 MINUTES PAST 12 O'CLOCK P.M. IN BOOK 994 OF OFFICIAL RECORDS, PAGES 343 THROUGH _____, DOCUMENT NO. 345410 RECORDED AT THE REQUEST OF Sierra Nevada Landco Inc


JAMES HARRIS - Deputy
DOUGLAS COUNTY RECORDER



NST Engineering, Inc.
1495 Riverside Drive
Susanville, CA 96130
(916) 257-5173

MARCH, 1994

JOB No. 93-27

DRAWING NUMBER
Silver Ranch Unit #3A
Page 2 of 2

DRAWING NUMBER

DRAWING NUMBER

DRAWING NUMBER

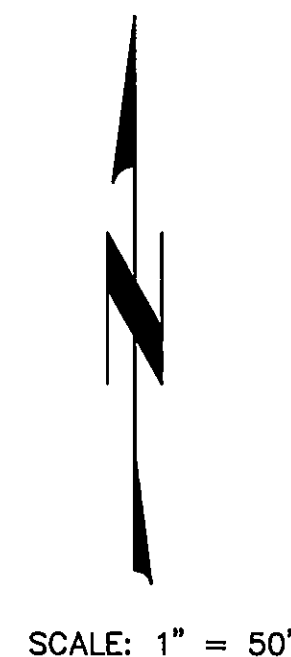
REGISTERED PROFESSIONAL ENGINEER
IRVINE, CALIFORNIA
PLANNING DIVISION

REGISTERED PROFESSIONAL ENGINEER
IRVINE, CALIFORNIA
PLANNING DIVISION

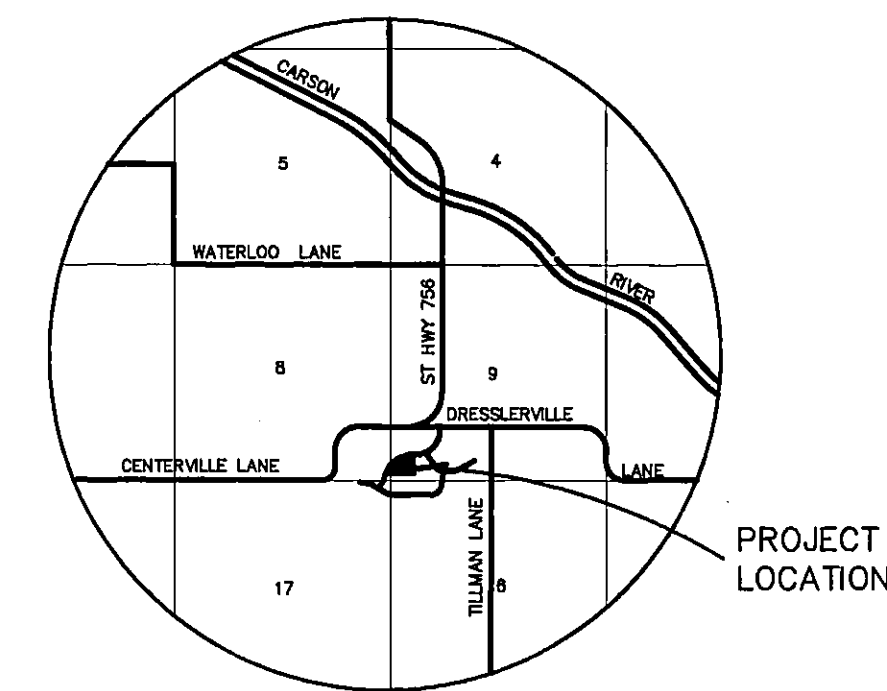
FINAL MAP SILVER RANCH UNIT 3-A



SCALE: 1" = 50'

BASIS OF BEARINGS

THE BASIS OF BEARINGS FOR THIS PROJECT IS THE SOUTH LINE OF PARCEL "C", AS SAID LINE IS SHOWN IN BOOK 194, OF OFFICIAL RECORDS, AT PAGE 256, AS S 89°57'14" E.



VICINITY MAP

NOTES

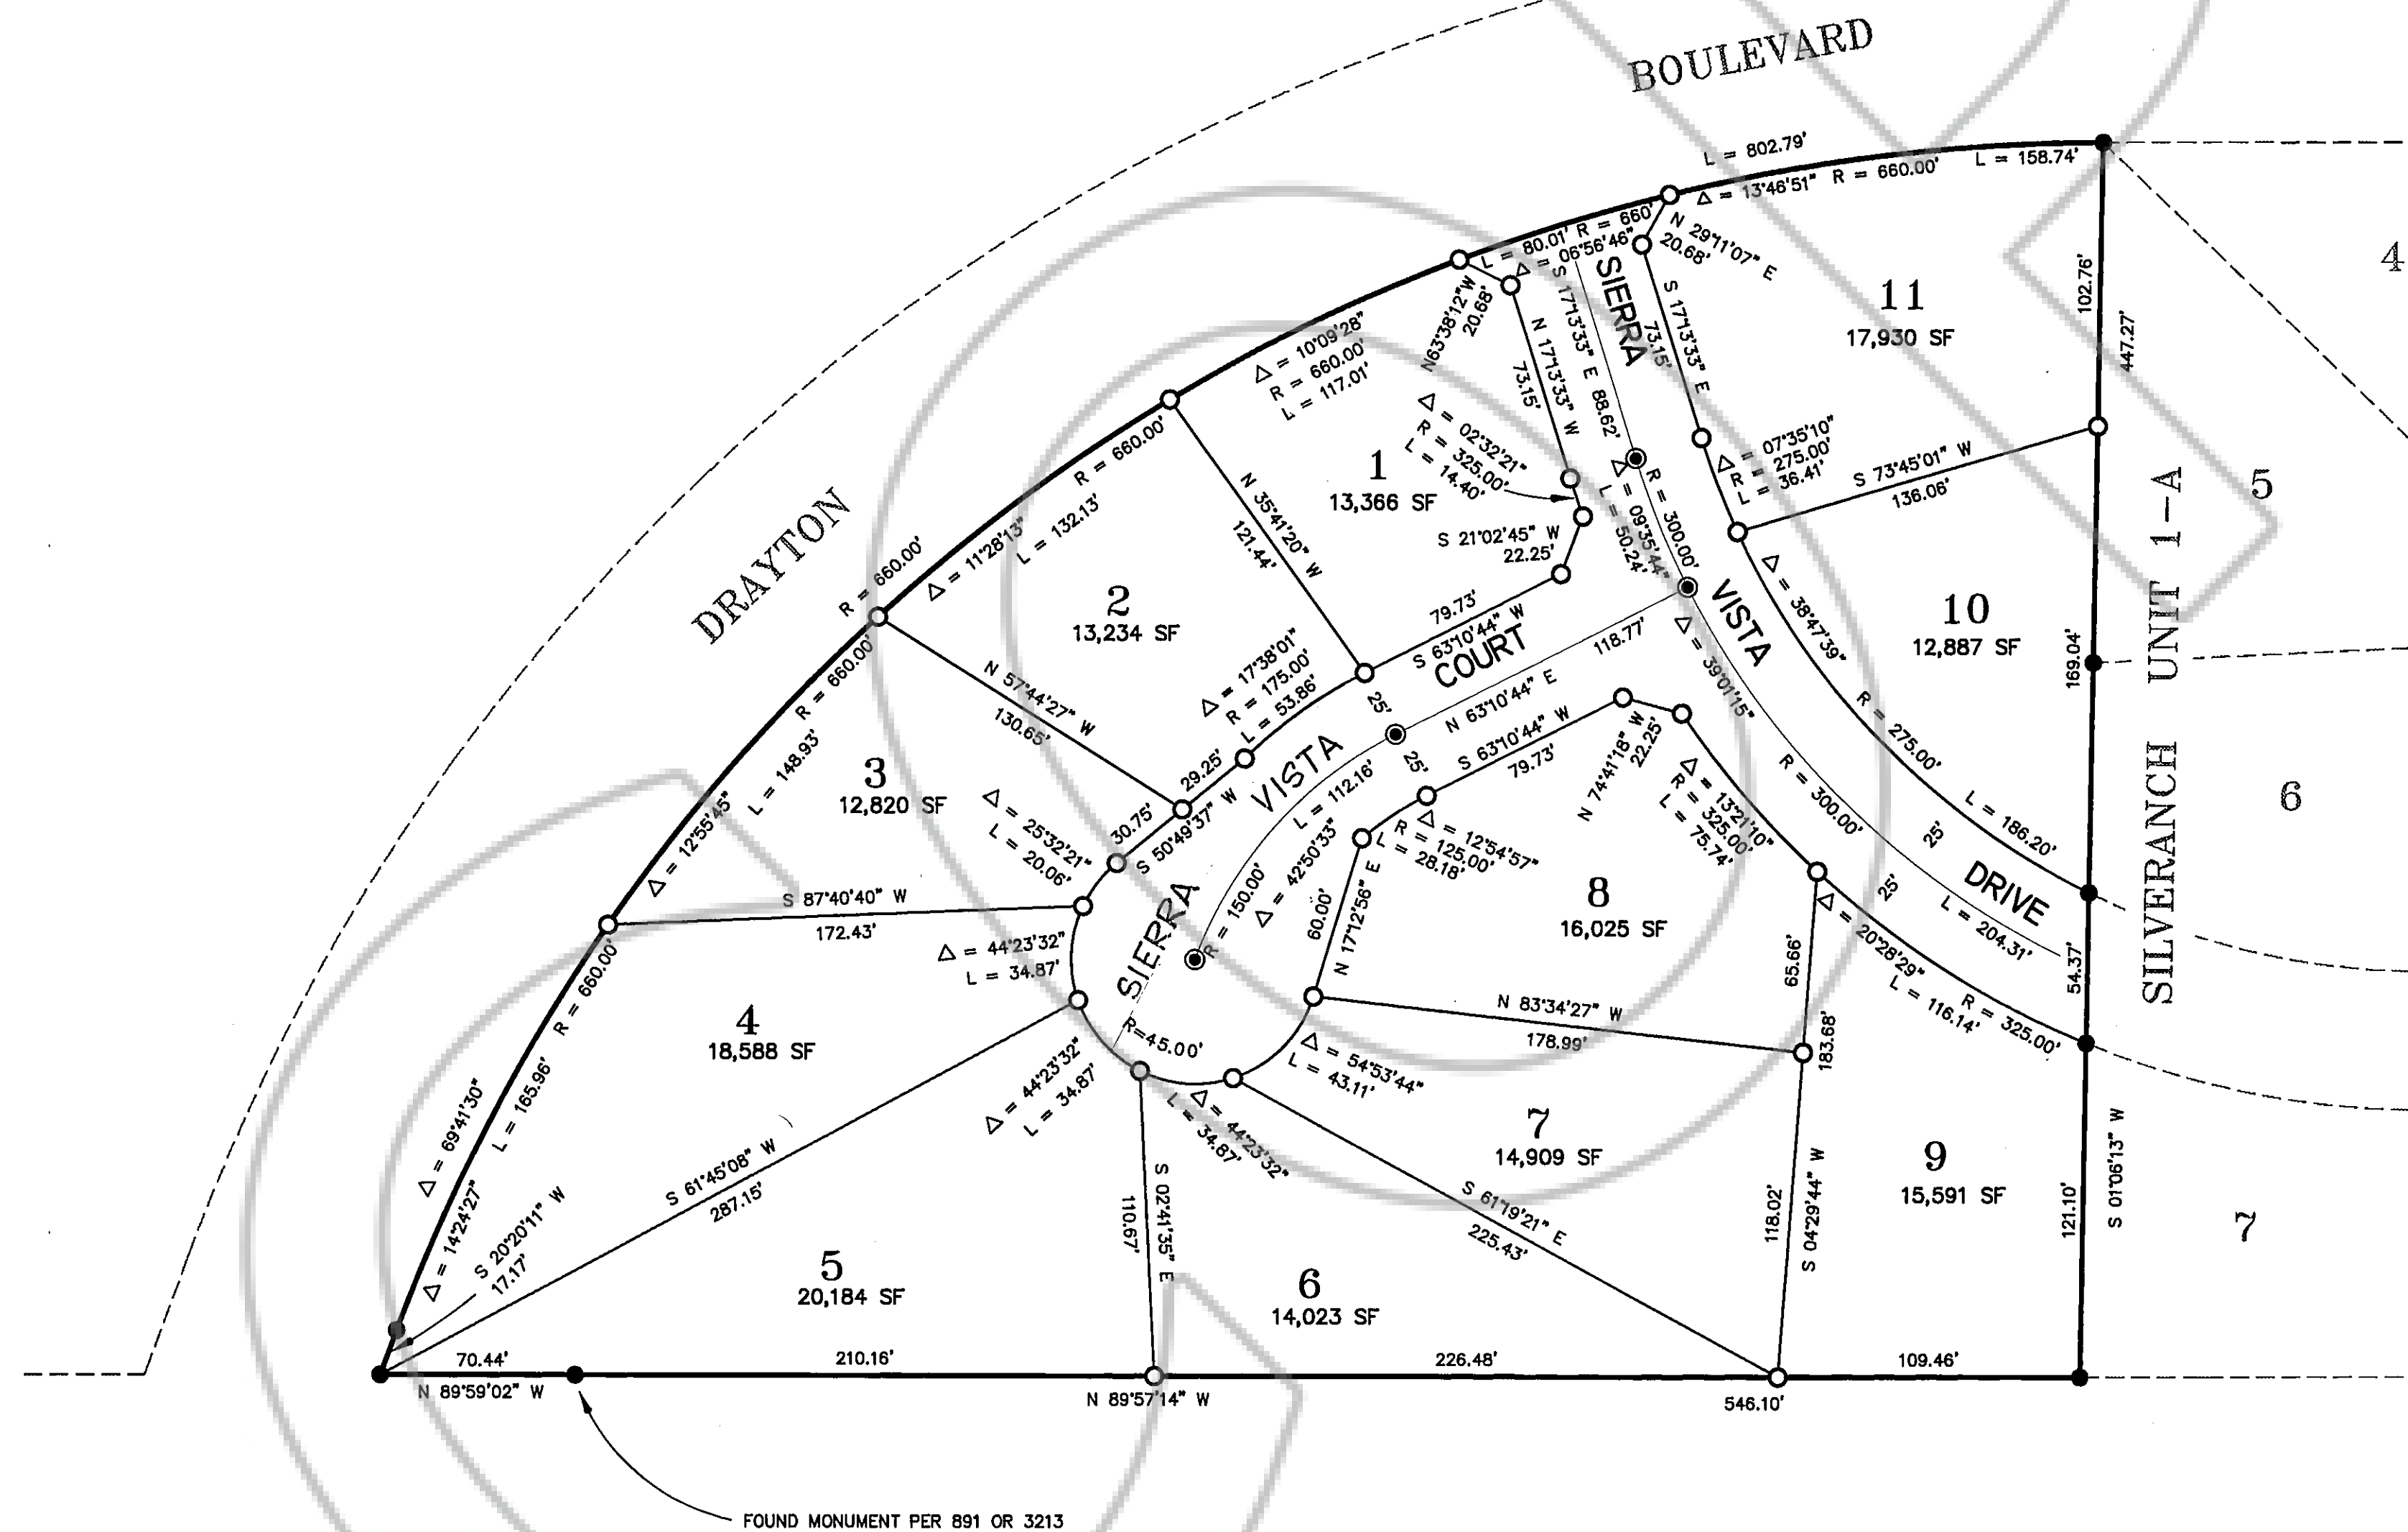
A 7.5' PUBLIC UTILITY EASEMENT IS HEREBY CREATED ALONG ALL FRONT LOT LINES AND A 5' PUBLIC UTILITY EASEMENT IS HEREBY CREATED ALONG ALL SIDE AND REAR LOT LINES.

THIS MAP IS SUBJECT TO EASEMENTS AS SET FORTH IN THE PRELIMINARY TITLE REPORT PREPARED BY TICOR TITLE INSURANCE COMPANY, ORDER No. B54324JC, DATED MARCH 11, 1993.

TOTAL SITE: 4.64 ACRES

LEGEND

- FOUND MON. PER 194 OR 256 EXCEPT AS NOTED
- SET 5/8" REBAR W/ CAP STAMPED RLS 3884
- SET STANDARD SURVEY MONUMENT IN WELL



FOUND MONUMENT PER 891 OR 3213

NST Engineering, Inc.
1495 Riverside Drive
Suzanneville, CA 95130
(916) 257-6173

MARCH, 1994

JOB No. 93-27

SHEET 2 OF 2

DOCUMENT #345410