

VICINITY MAP
N.T.S.

SURVEYOR'S CERTIFICATION

I, RYAN G. COOK, A PROFESSIONAL LAND SURVEYOR LICENSED IN THE STATE OF NEVADA, DO HEREBY CERTIFY:

- 1) THIS PLAT REPRESENTS THE RESULTS OF A SURVEY CONDUCTED UNDER MY SUPERVISION AT THE INSTANCE OF EVERDEEN ELEMENTS, INC.
- 2) THE LAND SURVEYED LIES WITHIN SECTIONS 2 & 11, TOWNSHIP 12 NORTH, RANGE 22 EAST, M.D.M., DOUGLAS COUNTY, NEVADA AND THE SURVEY WAS COMPLETED ON OCTOBER 13, 2012.
- 3) THIS PLAT COMPLIES WITH APPLICABLE STATE STATUTES OF THIS STATE AND ANY LOCAL ORDINANCES IN EFFECT ON THE DATE THAT THE SURVEY WAS COMPLETED, AND THE SURVEY WAS CONDUCTED IN ACCORDANCE WITH CHAPTER 625 OF THE NEVADA ADMINISTRATIVE CODE.
- 4) THE MONUMENTS DEPICTED ON THIS PLAT ARE OF THE CHARACTER SHOWN, OCCUPY THE POSITIONS INDICATED, AND ARE OF SUFFICIENT NUMBER AND DURABILITY.
- 5) THIS MAP IS NOT IN CONFLICT WITH THE PROVISIONS OF NRS 178.010 TO 178.630 INCLUSIVE. NO NEW PARCELS HAVE BEEN CREATED.

RYAN G. COOK

 NEVADA P.L.S. 15224
 10-13-2012

REFERENCES

- 1) GLO NOTES AND PLAT OF THE SURVEY OF TOWNSHIP 12 NORTH, RANGE 22 EAST, MT. DIABLO MERIDIAN, APPROVED OCTOBER 27, 1881.
- 2) GLO NOTES AND PLAT OF THE SURVEY OF TOWNSHIP 13 NORTH, RANGE 22 EAST, MT. DIABLO MERIDIAN, APPROVED OCTOBER 27, 1881.
- 3) SURVEY FOR TOSKA L. SLATER, PREPARED BY PETER G. GUISTI, RE 335, RECORDED AUGUST 28TH, 1972, FILE NUMBER 61372, OFFICIAL RECORDS OF DOUGLAS COUNTY, NEVADA.

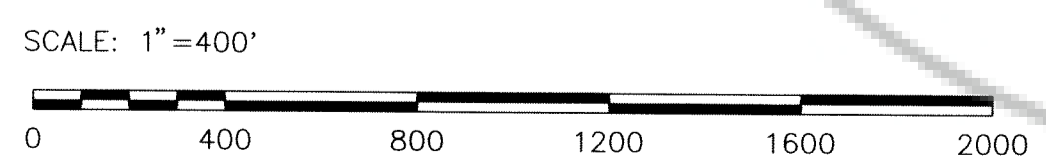
REFERENCE SHEET 2

BASIS OF BEARINGS

NORTH AMERICAN DATUM OF 1983 PER STATIC GPS OBSERVATIONS MADE BETWEEN JULY 26 TO SEPTEMBER 14, 2012 AND HOLDING THE NATIONAL GEODETIC SURVEY'S (NGS) NAD83/02 PUBLISHED COORDINATES FOR CONTINUOUSLY OPERATING REFERENCE STATION (CORS) DOT1 OF 39°09'22.29882" NORTH, 119°45'48.32737" WEST, 4646.713 ELLIPSOID HEIGHT. COORDINATES AND DISTANCES SHOWN AND NOTED HEREON ARE NEVADA STATE PLANE, WEST ZONE, MULTIPLIED BY A COMBINED GRID TO GROUND SCALE FACTOR OF 1.000378.

LEGEND

- 271 FOUND/SET SECTION CORNER AS DESCRIBED ON SHEET 3 OR 4
- 11412 FOUND/SET QUARTER CORNER AS DESCRIBED ON SHEET 3 OR 4
- 201 COMPUTED POINT - NOTHING FOUND OR SET
- FOUND MONUMENT AS DESCRIBED ON SHEET 3 OR 4
- SET 5/8" REBAR WITH CAP PLS 15224 AS DESCRIBED ON SHEET 3 OR 4
- 0001 POINT NUMBER INDICATOR, REFER TO SHEET 3 OR 4 FOR DESCRIPTIONS
- {2640.0} RECORD BEARING AND DISTANCE PER REFERENCE #1
- [2640.0] RECORD BEARING AND DISTANCE PER REFERENCE #2
- (2651.20) RECORD BEARING AND DISTANCE PER REFERENCE #3



COUNTY RECORDER'S CERTIFICATE


FILE NO. 811800 FEE: \$ 51.00
 FILED FOR RECORD AT THE REQUEST OF EVERDEEN ELEMENTS, INC. ON THIS
30 DAY OF October, 2012, AT 47 MINUTES PAST 10 O'CLOCK A.M.
 OFFICIAL RECORDS OF DOUGLAS COUNTY, NEVADA.
 Karen Ellison
 DOUGLAS COUNTY RECORDER
 Shawayne Larsen
 DEPUTY

RECORD OF SURVEY
 FOR
EVERDEEN ELEMENTS, INC.
 ALL OF SECTIONS 2 & 11 AND PORTIONS OF
 SECTIONS 3, 4, 9, & 10, T12N, R22E, MDM
 DOUGLAS COUNTY NEVADA
 N:\DWG\22616_PineNutClaims\ROS_S2_S11\Everdeen1-5_ROS.DWG -- 4:12 PM * 13-OCT-2012

SHEET 1
 OF 4

SUMMIT ENGINEERING CORPORATION
 5405 MAE ANNE AVENUE, RENO, NV 89523 PH(775) 747-8500 FAX(775) 747-8500

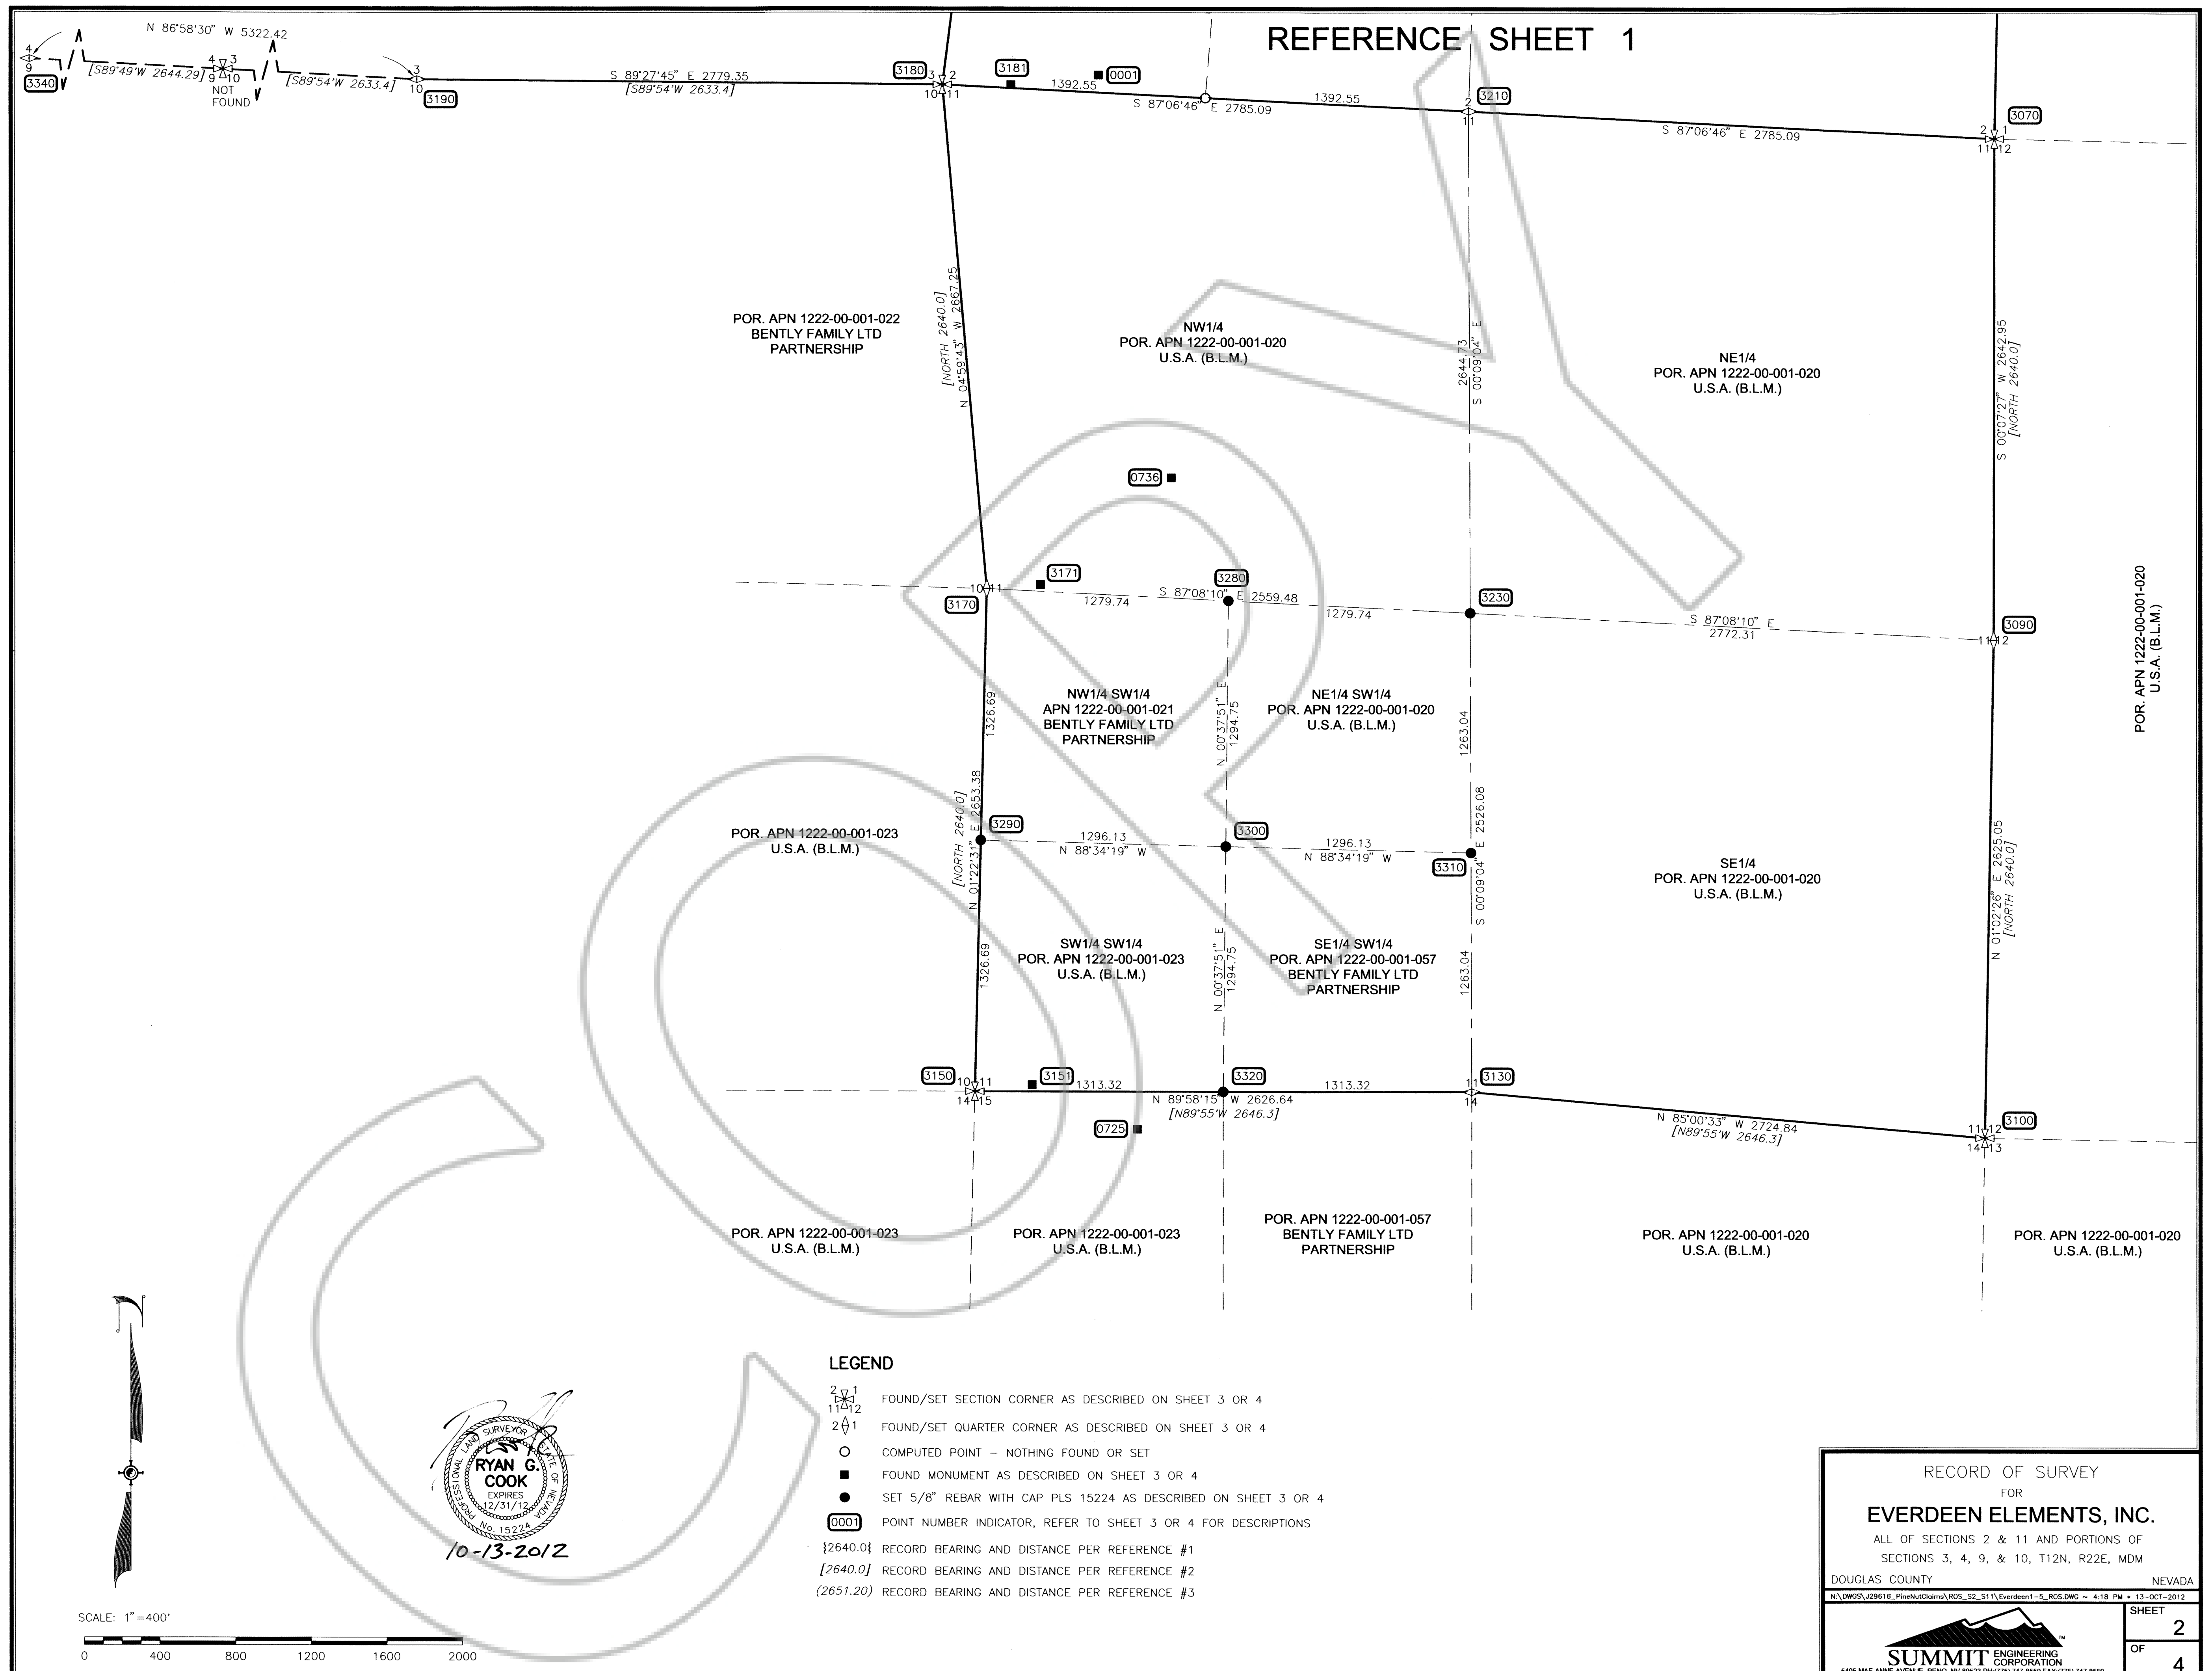REFERENCE SHEET 1



N 86°58'30" W 5322.42
 [589°49'W 2644.29] NOT FOUND
 [589°54'W 2633.4]

S 89°27'45" E 2779.35
 [589°54'W 2633.4]

3180

3181

0001

3210

3070

NW1/4
 POR. APN 1222-00-001-020
 U.S.A. (B.L.M.)

NE1/4
 POR. APN 1222-00-001-020
 U.S.A. (B.L.M.)

POR. APN 1222-00-001-022
 BENTLY FAMILY LTD
 PARTNERSHIP

0736

3170

3280

3230

3090

NW1/4 SW1/4
 APN 1222-00-001-021
 BENTLY FAMILY LTD
 PARTNERSHIP

NE1/4 SW1/4
 POR. APN 1222-00-001-020
 U.S.A. (B.L.M.)

POR. APN 1222-00-001-023
 U.S.A. (B.L.M.)

SW1/4 SW1/4
 POR. APN 1222-00-001-023
 U.S.A. (B.L.M.)

SE1/4 SW1/4
 POR. APN 1222-00-001-057
 BENTLY FAMILY LTD
 PARTNERSHIP

SE1/4
 POR. APN 1222-00-001-020
 U.S.A. (B.L.M.)

3150

3151

3320

3130

3100

POR. APN 1222-00-001-023
 U.S.A. (B.L.M.)

POR. APN 1222-00-001-023
 U.S.A. (B.L.M.)

POR. APN 1222-00-001-057
 BENTLY FAMILY LTD
 PARTNERSHIP

POR. APN 1222-00-001-020
 U.S.A. (B.L.M.)

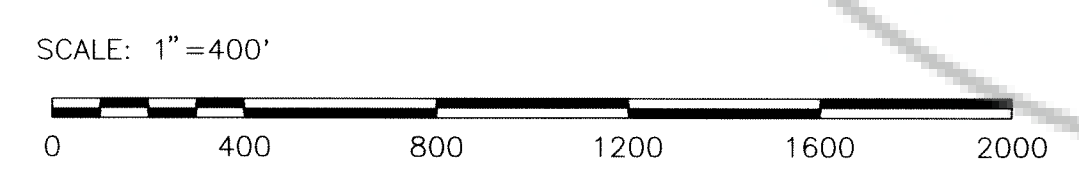
POR. APN 1222-00-001-020
 U.S.A. (B.L.M.)

LEGEND

- 2 1/4 FOUND/SET SECTION CORNER AS DESCRIBED ON SHEET 3 OR 4
- 1 1/4 FOUND/SET QUARTER CORNER AS DESCRIBED ON SHEET 3 OR 4
- 2 1/1 FOUND/SET QUARTER CORNER AS DESCRIBED ON SHEET 3 OR 4
- COMPUTED POINT - NOTHING FOUND OR SET
- FOUND MONUMENT AS DESCRIBED ON SHEET 3 OR 4
- SET 5/8" REBAR WITH CAP PLS 15224 AS DESCRIBED ON SHEET 3 OR 4
- 0001 POINT NUMBER INDICATOR, REFER TO SHEET 3 OR 4 FOR DESCRIPTIONS
- {2640.0} RECORD BEARING AND DISTANCE PER REFERENCE #1
- [2640.0] RECORD BEARING AND DISTANCE PER REFERENCE #2
- (2651.20) RECORD BEARING AND DISTANCE PER REFERENCE #3



10-13-2012




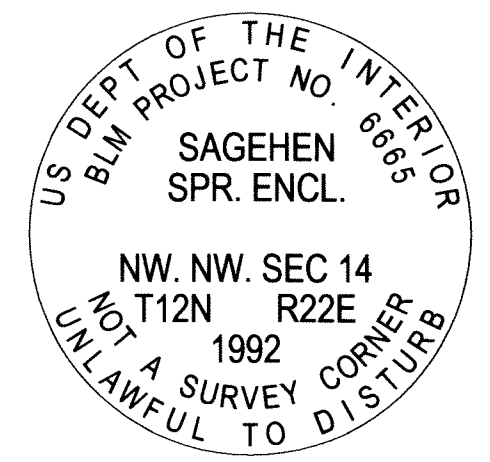
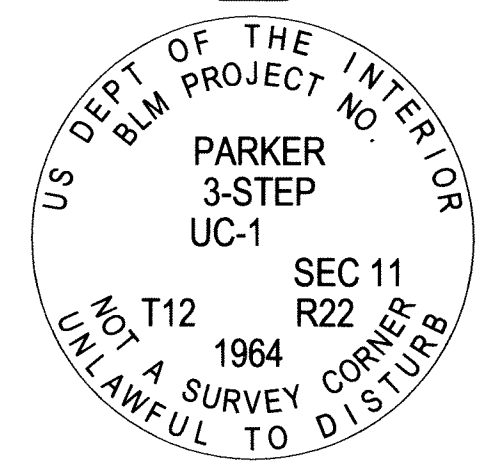
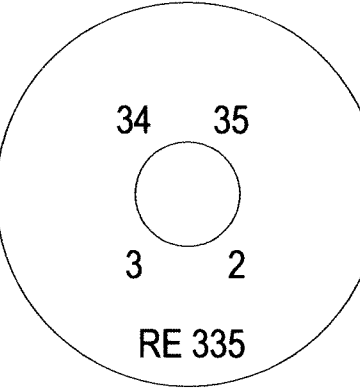
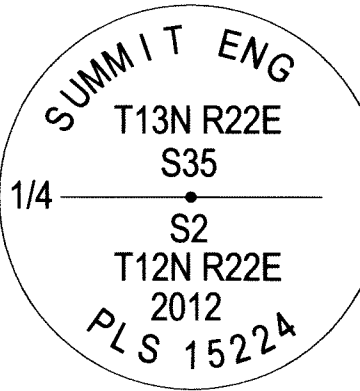
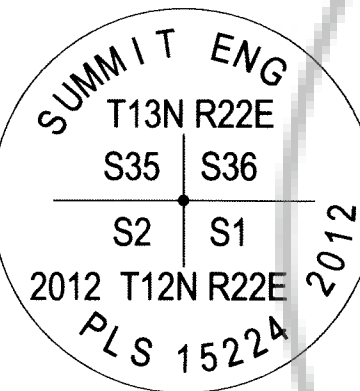
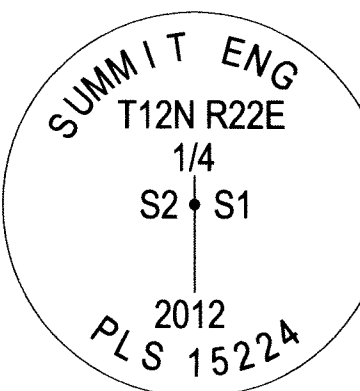
RECORD OF SURVEY
 FOR
EVERDEEN ELEMENTS, INC.
 ALL OF SECTIONS 2 & 11 AND PORTIONS OF
 SECTIONS 3, 4, 9, & 10, T12N, R22E, MDM
 DOUGLAS COUNTY NEVADA








N:\DWG5\29616_PineNutClaims\ROS_S2_S11\Everdeen1-S_ROS.DWG -- 4:18 PM - 13-OCT-2012






SUMMIT ENGINEERING CORPORATION
 5405 MAE ANNE AVENUE, RENO, NV 89523 PH (775) 747-8550 FAX (775) 747-8559

SHEET 2 OF 4

MONUMENT DESCRIPTIONS

<p style="text-align: center;">0001</p> <div style="text-align: center;">  <p>SUMMIT ENG CONTROL POINT</p> </div>	<p>SET 5/8" REBAR WITH PLASTIC CAP 0.05' ABOVE GROUND. CAP MARKED AS SHOWN TO THE LEFT. POINT IS LOCATED APPROXIMATELY 67' WESTERLY OF THE NORTHWESTERLY SLATER CABIN BUILDING CORNER.</p>
<p style="text-align: center;">0725</p> <div style="text-align: center;">  <p>SAGEHEN SPR. ENCL. NW. NW. SEC 14 T12N R22E 1992 NOT A SURVEY CORNER UNLAWFUL TO DISTURB</p> </div>	<p>FOUND 3.25" DIAMETER ALUMINUM CAP STAMPED AS SHOWN TO THE LEFT. THIS POINT WAS NOT USED FOR BOUNDARY CONTROL DURING THE COURSE OF THIS SURVEY.</p>
<p style="text-align: center;">0736</p> <div style="text-align: center;">  <p>PARKER 3-STEP UC-1 SEC 11 R22 1964 NOT A SURVEY CORNER UNLAWFUL TO DISTURB</p> </div>	<p>FOUND 3.25" DIAMETER ALUMINUM CAP STAMPED AS SHOWN TO THE LEFT. THIS POINT WAS NOT USED FOR BOUNDARY CONTROL DURING THE COURSE OF THIS SURVEY.</p>
<p style="text-align: center;">3020</p> <div style="text-align: center;">  <p>34 35 3 2 RE 335</p> </div>	<p>SECTION CORNER COMMON TO SECTIONS 34 & 35, T13N, R22E AND SECTIONS 2 & 3, T12N, R22E, MDM. FOUND 2.75" DIAMETER BRASS CAP (AS DEPICTED AT LEFT) ON A 3/4" STEEL GRADING PIN SET IN THE CENTER OF A 4' DIAMETER MOUND OF STONE. ALSO FOUND 24"x12"x10" CORNERSTONE IN MOUND ALONGSIDE BRASS CAP. STONE HAS TWO GROOVES ON ONE FACE AND FOUR GROOVES ON THE OPPOSITE FACE CONSISTENT WITH THE ORIGINAL CORNER MONUMENT. THIS MONUMENT WAS ACCEPTED AS A FAITHFUL REMONUMENTATION OF THE ORIGINAL CORNER. THE POINT IS APPROXIMATELY 17' WEST OF THE CENTERLINE OF A DIRT ROAD.</p>
<p style="text-align: center;">3030</p> <div style="text-align: center;">  <p>SUMMIT ENG T13N R22E S35 1/4 S2 T12N R22E 2012 PL S 1522A</p> </div>	<p>QUARTER CORNER COMMON TO SECTION 35, T13N, R22E & SECTION 2, T12N, R22E, MDM. FOUND A 3.5' DIAMETER MOUND OF STONE WITH A 3" DIAMETER X 3' LONG, AXE-CUT WOOD POST LAYING ALONGSIDE. AFTER DISASSEMBLING THE MOUND, THE BASE OF THE WOOD POST WAS FOUND AND ACCEPTED. SET A 5/8" REBAR WITH 2" DIAMETER ALUMINUM CAP STAMPED AS SHOWN AT LEFT. MOUND WAS RE-BUILT TO 4' DIAMETER AROUND CAP. TOP OF CAP IS FLUSH WITH THE MOUND. A BEARING TREE WAS FOUND S87°14'57"E, 44.3' FROM THE MONUMENT.</p>
<p style="text-align: center;">3040</p> <div style="text-align: center;">  <p>SUMMIT ENG T13N R22E S35 S36 S2 S1 2012 T12N R22E PL S 1522A</p> </div>	<p>CORNER COMMON TO SECTIONS 35 & 36, T13N, R22E AND SECTIONS 1 & 2, T12N, R22E, MDM. FOUND A 24"x10"x10" GROOVED STONE IN THE CENTER OF A 3' DIAMETER MOUND OF STONE. CORNERSTONE HAS FIVE GROOVES ON THE WEST FACE AND ONE GROOVE ON THE EAST FACE WITH A 5/8" REBAR DRIVEN ALONGSIDE. THE REBAR WAS MONUMENTED WITH A 2" ALUMINUM CAP STAMPED AS SHOWN AT LEFT. MOUND WAS RE-BUILT TO 3' DIAMETER. TOP OF CAP IS FLUSH WITH THE TOP OF MOUND AND A GREEN STEEL FENCE POST BEARS 1' SOUTH OF MONUMENT.</p>
<p style="text-align: center;">3060</p> <div style="text-align: center;">  <p>SUMMIT ENG T12N R22E 1/4 S2 S1 2012 PL S 1522A</p> </div>	<p>QUARTER CORNER COMMON TO SECTIONS 1 & 2. FOUND A 30"x15"x12" SCRIBED STONE IN THE CENTER OF A 4' DIAMETER MOUND OF STONE. CORNERSTONE IS SCRIBED WITH "1/4" ON THE WEST FACE. AN OLD 3' LONG, 4" DIAMETER WOOD POST WAS ALSO FOUND LAYING AT THE BASE OF THE MOUND. THE CORNERSTONE WAS REMONUMENTED WITH A 5/8" REBAR WITH A 2" DIAMETER ALUMINUM CAP ON TOP AND STAMPED AS SHOWN AT LEFT WITH ORIGINAL CORNERSTONE LAIN ALONGSIDE. MOUND WAS RE-BUILT TO 4' DIAMETER WITH TOP OF CAP 2" BELOW TOP OF MOUND.</p>
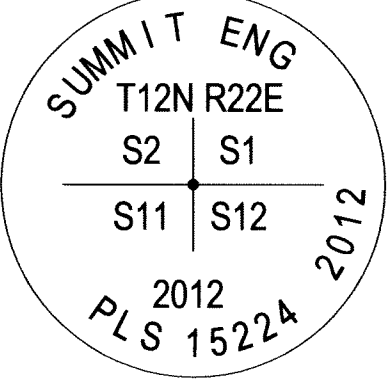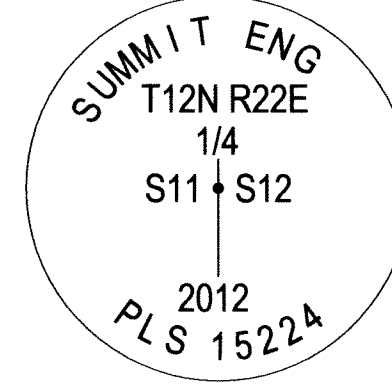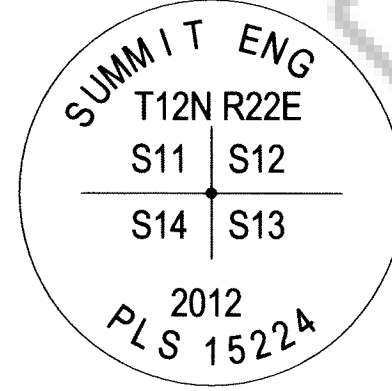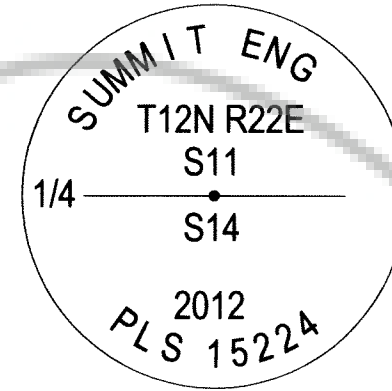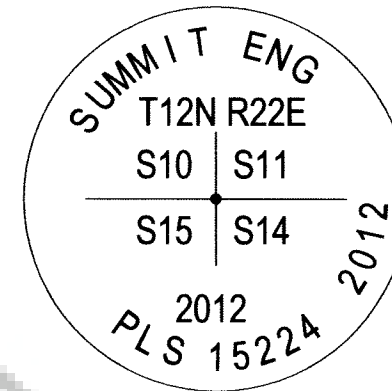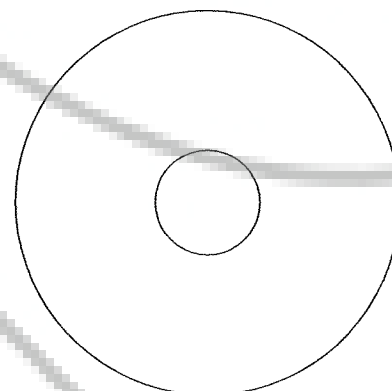
<p style="text-align: center;">3070</p> <div style="text-align: center;">  <p>SUMMIT ENG T12N R22E S2 S1 S11 S12 2012 PL S 1522A</p> </div>	<p>SECTION CORNER COMMON TO SECTION 1, SECTION 2, SECTION 11, AND SECTION 12. FOUND GROOVED STONE 30"x12"x10" IN CENTER OF IMBEDDED 4' DIAMETER MOUND OF STONE. CORNERSTONE HAS 5 GROOVES ON SOUTH FACE AND 1 GROOVE ON EAST FACE. ALSO FOUND A 4" DIAMETER, 3.5' LONG WOOD POST LAYING IN MOUND. REMOVED CORNERSTONE AND SET 5/8" REBAR WITH 2" DIAMETER ALUMINUM CAP IN THE CENTER OF ITS FOOTPRINT. PLACED ORIGINAL STONE ALONGSIDE REBAR. NEW CAP IS FLUSH IN A 4' DIAMETER ROCK MOUND. CAP STAMPED AS SHOWN TO THE LEFT.</p>
<p style="text-align: center;">3090</p> <div style="text-align: center;">  <p>SUMMIT ENG T12N R22E 1/4 S11 S12 2012 PL S 1522A</p> </div>	<p>QUARTER SECTION CORNER BETWEEN SECTION 11 AND SECTION 12. FOUND SCRIBED STONE 30"x20"x10" IN CENTER OF IMBEDDED 4' DIAMETER MOUND OF STONE. CORNERSTONE HAS SCRIBED "1/4" ON WEST FACE. ALSO FOUND A 4" DIAMETER, 4' LONG WOOD POST LAYING IN MOUND. REMOVED CORNERSTONE AND SET 5/8" REBAR WITH 2" DIAMETER ALUMINUM CAP IN THE CENTER OF ITS FOOTPRINT. PLACED ORIGINAL STONE ALONGSIDE REBAR WITH "1/4" SCRIBE FACING UP. NEW CAP IS FLUSH IN A 4' DIAMETER ROCK MOUND. CAP STAMPED AS SHOWN TO THE LEFT.</p>
<p style="text-align: center;">3100</p> <div style="text-align: center;">  <p>SUMMIT ENG T12N R22E S11 S12 S14 S13 2012 PL S 1522A</p> </div>	<p>SECTION CORNER COMMON TO SECTION 11, SECTION 12, SECTION 13, AND SECTION 14. FOUND GROOVED STONE 20"x10"x8" LAYING OVER IN CENTER OF IMBEDDED 4.5' DIAMETER MOUND OF STONE. CORNERSTONE HAS 4 GROOVES ON SOUTH FACE AND 1 GROOVE ON EAST FACE. REMOVED CORNERSTONE AND SET 5/8" REBAR WITH 2" DIAMETER ALUMINUM CAP IN THE BEST AVAILABLE EVIDENCE OF ITS ORIGINAL POSITION WITHIN THE MOUND. PLACED ORIGINAL STONE ALONGSIDE REBAR. NEW CAP IS FLUSH IN A 4' DIAMETER ROCK MOUND. CAP STAMPED AS SHOWN TO THE LEFT.</p>
<p style="text-align: center;">3130</p> <div style="text-align: center;">  <p>SUMMIT ENG T12N R22E S11 S14 2012 PL S 1522A</p> </div>	<p>QUARTER SECTION CORNER COMMON TO SECTIONS 11 & 14. FOUND A 4.5' DIAMETER MOUND OF STONE WITH A 2" DIAMETER X 3' LONG, AXE-CUT WOOD POST LAYING ALONGSIDE. AFTER DISASSEMBLING MOUND, A 5/8" REBAR WITH 2" DIAMETER ALUMINUM CAP STAMPED AS SHOWN AT LEFT WAS SET IN THE CENTER OF THE MOUND. THE MOUND WAS THEN RE-BUILT TO 5' DIAMETER AROUND CAP. THE WOOD POST WAS PLACED ALONGSIDE AND THE TOP OF CAP IS 3" ABOVE THE MOUND.</p>
<p style="text-align: center;">3150</p> <div style="text-align: center;">  <p>SUMMIT ENG T12N R22E S10 S11 S15 S14 2012 PL S 1522A</p> </div>	<p>CORNER COMMON TO SECTIONS 10, 11, 14 & 15. FOUND A 18"x10"x8" GROOVED STONE LAYING NORTHWEST OUT OF THE CENTER OF A 4' DIAMETER MOUND OF STONE. CORNERSTONE HAS FOUR SCRIBES ON THE SOUTH FACE AND TWO ON THE EAST. AT THE BASE OF THE CORNERSTONE, A 5/8" REBAR WAS SET WITH A 2" ALUMINUM CAP STAMPED AS SHOWN AT LEFT WITH ORIGINAL CORNERSTONE LAIN ALONGSIDE. MOUND WAS RE-BUILT TO 4' DIAMETER WITH THE TOP OF CAP 2" BELOW TOP OF MOUND.</p>
<p style="text-align: center;">3151</p> <div style="text-align: center;">  </div>	<p>FOUND UNSTAMPED 2.75" DIAMETER BRASS DISC ON 3/4" DIAMETER STEEL GRADING PIN IN CENTER OF 2.5' DIAMETER MOUND OF STONE. NO MARKINGS FOUND ON ANY ROCKS. PRESUMED TO HAVE BEEN SET BY RE 335; REFERENCE #3. NOT ACCEPTED AS THE SECTION CORNER. THIS MONUMENT BEARS N83°24'24"E A DISTANCE OF 304.97' FROM THE ACCEPTED QUARTER CORNER (POINT #3150). FROM THIS MONUMENT A 2" STEEL PIPE WITH THREADED CAP MARKED "MEADOW-1 PLACER NE1/4 NE1/4 SEC 15 10-A" BEARS S58°58'21"W A DISTANCE OF 199.7'. ALSO FROM THIS MONUMENT A 2" STEEL PIPE WITH THREADED CAP MARKED "JOCO-2 PLACER NW1/4 SEC 14 160-A" BEARS S61°01'57"E A DISTANCE OF 200.6'.</p>
<p style="text-align: center;">3170</p> <div style="text-align: center;">  <p>SUMMIT ENG T12N R22E 1/4 S10 S11 2012 PL S 1522A</p> </div>	<p>QUARTER CORNER COMMON TO SECTIONS 10 & 11. FOUND A 24"x20"x8" SCRIBED STONE LAYING EAST OUT OF THE CENTER OF AN IMBEDDED, 4' DIAMETER MOUND OF STONE. SET A 5/8" REBAR AT THE BASE OF THE CORNERSTONE WITH A 2" ALUMINUM CAP STAMPED AS SHOWN AT LEFT. THE CORNERSTONE IS SCRIBED "1/4" ON ITS FACE AND WAS LAIN ALONGSIDE THE REBAR. A ROTTED 6" DIA. X 3' LONG WOOD POST AND AN OLD TOBACCO CAN WERE ALSO FOUND IN THE MOUND. MOUND WAS RE-BUILT TO 4' DIA. AND THE TOP OF CAP IS 3" BELOW THE TOP OF MOUND.</p>

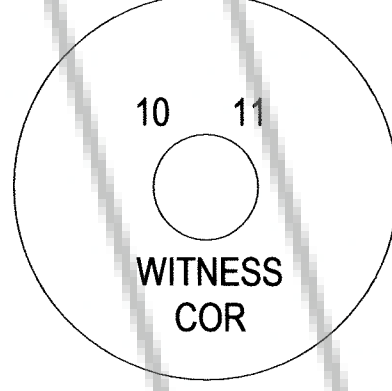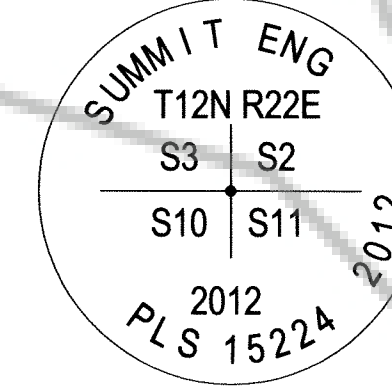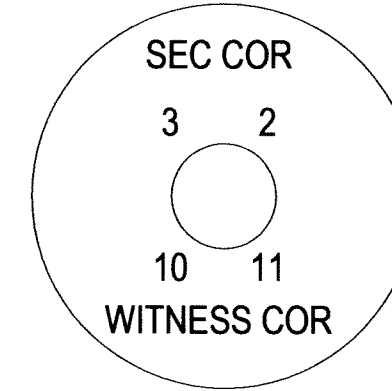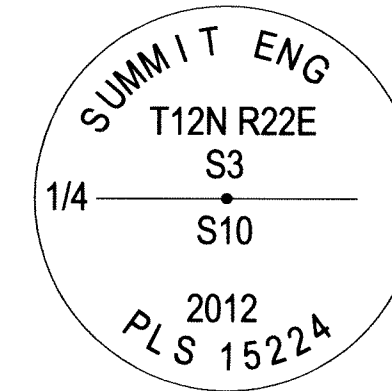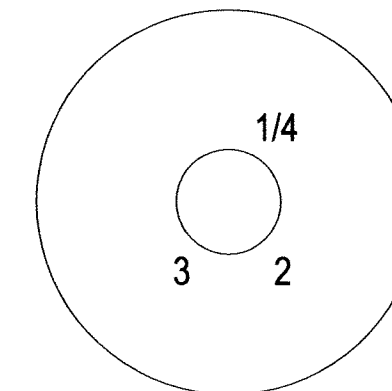
<p style="text-align: center;">3171</p> <div style="text-align: center;">  <p>10 11 WITNESS COR</p> </div>	<p>FOUND 2.75" DIAMETER BRASS DISC ON 3/4" DIAMETER STEEL GRADING PIN IN CENTER OF 2' DIAMETER MOUND OF STONE. NO MARKINGS FOUND ON ANY ROCKS. PRESUMED TO HAVE BEEN SET BY RE 335; REFERENCE #3. NOT ACCEPTED AS THE QUARTER CORNER BETWEEN SECTION 10 AND SECTION 11. THIS MONUMENT BEARS N85°48'58"E A DISTANCE OF 284.87' FROM THE ACCEPTED QUARTER CORNER (POINT #3170). FROM THIS MONUMENT A 2" STEEL PIPE WITH THREADED CAP MARKED "JOCO-1 PLACE SE1/4 SEC 10 160-A" BEARS S59°09'05"W A DISTANCE OF 198.5'. ALSO FROM THIS MONUMENT A 2" STEEL PIPE WITH THREADED CAP MARKED "WHITE HORSE PLACER SW1/4 SEC 11 160-A" BEARS S61°01'05"E A DISTANCE OF 199.5'.</p>
<p style="text-align: center;">3180</p> <div style="text-align: center;">  <p>SUMMIT ENG T12N R22E S3 S2 S10 S11 2012 PL S 1522A</p> </div>	<p>SECTION CORNER COMMON TO SECTION 2, SECTION 3, SECTION 10, AND SECTION 11 ESTABLISHED BY DOUBLE PROPORTIONATE MEASUREMENT UTILIZING A CONVERGENCE ANGLE OF 0°34'16". NO EVIDENCE OF ORIGINAL CORNER WAS FOUND. SET 5/8" REBAR WITH 2" DIAMETER ALUMINUM CAP FLUSH IN A 2.5' DIAMETER ROCK MOUND. CAP STAMPED AS SHOWN TO THE LEFT.</p>
<p style="text-align: center;">3181</p> <div style="text-align: center;">  <p>SEC COR 3 2 10 11 WITNESS COR</p> </div>	<p>FOUND 2.75" DIAMETER BRASS DISC ON 3/4" DIAMETER STEEL GRADING PIN WITH NO MOUND OF STONE. LOCATED ON DISTURBED GROUND (SOUTH FACE OF EARTH DAM). PRESUMED TO HAVE BEEN SET BY RE 335; REFERENCE #3. REFERENCE #3 MAKES NO CLAIM ORIGINAL EVIDENCE WAS FOUND AND APPEARS TO HAVE BEEN ESTABLISHED BY INCORRECT PROCEDURE. NOT ACCEPTED AS THE SECTION CORNER. THIS MONUMENT BEARS S89°47'18"E A DISTANCE OF 362.88' FROM THE ESTABLISHED SECTION CORNER (POINT #3180). FROM THIS MONUMENT A 2" STEEL PIPE WITH THREADED CAP MARKED "HOB0-1 PLACE NE1/4 SEC 10 160-A" BEARS S44°17'05"W A DISTANCE OF 280.9'. ADDED STAMPING OF "WITNESS COR" ON FOUND DISC.</p>
<p style="text-align: center;">3190</p> <div style="text-align: center;">  <p>SUMMIT ENG T12N R22E S3 S10 2012 PL S 1522A</p> </div>	<p>QUARTER CORNER BETWEEN SECTION 3 AND SECTION 10. FOUND UNSCRIBED STONE 22"x18"x10" IN AN IMBEDDED 4' DIAMETER MOUND OF STONE. SET 5/8" REBAR WITH 2" DIAMETER ALUMINUM CAP IN THE CENTER OF THE ACCEPTED MOUND. NEW CAP IS FLUSH IN A 4' DIAMETER ROCK MOUND. CAP STAMPED AS SHOWN TO THE LEFT.</p>
<p style="text-align: center;">3200</p> <div style="text-align: center;">  <p>1/4 3 2</p> </div>	<p>QUARTER CORNER COMMON TO SECTIONS 2 & 3. FOUND 2.75" DIAMETER BRASS CAP (AS DEPICTED AT LEFT) ON A 3/4" STEEL GRADING PIN SET IN THE CENTER OF A 4' DIAMETER IMBEDDED MOUND OF STONE. NO EVIDENCE OF THE CORNERSTONE WAS FOUND. THIS MONUMENT WAS ACCEPTED AS A FAITHFUL REMONUMENTATION OF THE ORIGINAL CORNER. BRASS CAP PRESUMED TO HAVE BEEN SET BY RE 335; REFERENCE #3.</p>



10-13-2012

RECORD OF SURVEY
FOR
EVERDEEN ELEMENTS, INC.
ALL OF SECTIONS 2 & 11 AND PORTIONS OF
SECTIONS 3, 4, 9, & 10, T12N, R22E, MDM
DOUGLAS COUNTY NEVADA

SHEET
3
OF
4


SUMMIT ENGINEERING CORPORATION
5405 MAE AVENUE, RENO, NV 89523 PH (775) 747-8550 FAX (775) 747-8559

MONUMENT DESCRIPTIONS

COORDINATE TABLE

3210

QUARTER CORNER BETWEEN SECTION 2 AND SECTION 11 ESTABLISHED BY SINGLE PROPORTIONATE MEASUREMENT. NO EVIDENCE OF ORIGINAL CORNER WAS FOUND. SET 5/8" REBAR WITH 2" DIAMETER ALUMINUM CAP FLUSH IN A 2.5' DIAMETER ROCK MOUND. CAP STAMPED AS SHOWN TO THE LEFT.

3220

CENTER QUARTER CORNER OF SECTION 2 ESTABLISHED BY BREAKDOWN OF SECTION. SET 5/8" REBAR WITH 2" DIAMETER ALUMINUM CAP FLUSH IN A 2.5' DIAMETER ROCK MOUND. CAP STAMPED AS SHOWN TO THE LEFT.

3230

CENTER QUARTER CORNER OF SECTION 11 ESTABLISHED BY BREAKDOWN OF SECTION. SET 5/8" REBAR WITH 2" DIAMETER ALUMINUM CAP FLUSH IN A 2.5' DIAMETER ROCK MOUND. CAP STAMPED AS SHOWN TO THE LEFT.

3240

SOUTH 1/16TH CORNER BETWEEN SECTION 2 AND SECTION 3 ESTABLISHED BY BREAKDOWN OF SECTION. SET 5/8" REBAR WITH 2" DIAMETER ALUMINUM CAP FLUSH IN A 2.5' DIAMETER ROCK MOUND. CAP STAMPED AS SHOWN TO THE LEFT.

3250

SOUTHWEST 1/16TH CORNER OF SECTION 2 ESTABLISHED BY BREAKDOWN OF SECTION. SET 5/8" REBAR WITH 2" DIAMETER ALUMINUM CAP FLUSH IN A 2.5' DIAMETER ROCK MOUND. CAP STAMPED AS SHOWN TO THE LEFT.

3260

CENTER WEST 1/16TH CORNER OF SECTION 2 ESTABLISHED BY BREAKDOWN OF SECTION. SET 5/8" REBAR WITH 2" DIAMETER ALUMINUM CAP FLUSH IN A 2.5' DIAMETER ROCK MOUND. CAP STAMPED AS SHOWN TO THE LEFT.

3280

CENTER WEST 1/16TH CORNER OF SECTION 11 ESTABLISHED BY BREAKDOWN OF SECTION. SET 5/8" REBAR WITH 2" DIAMETER ALUMINUM CAP FLUSH IN A 2.5' DIAMETER ROCK MOUND. CAP STAMPED AS SHOWN TO THE LEFT.

3290

SOUTH 1/16TH CORNER BETWEEN SECTION 10 AND SECTION 11 ESTABLISHED BY BREAKDOWN OF SECTION. SET 5/8" REBAR WITH 2" DIAMETER ALUMINUM CAP FLUSH IN A 3' DIAMETER ROCK MOUND. CAP STAMPED AS SHOWN TO THE LEFT.

3300

SOUTHWEST 1/16TH CORNER OF SECTION 11 ESTABLISHED BY BREAKDOWN OF SECTION. SET 5/8" REBAR WITH 2" DIAMETER ALUMINUM CAP FLUSH IN A 3' DIAMETER ROCK MOUND. CAP STAMPED AS SHOWN TO THE LEFT.

3310

CENTER SOUTH 1/16TH CORNER OF SECTION 11 ESTABLISHED BY BREAKDOWN OF SECTION. SET 5/8" REBAR WITH 2" DIAMETER ALUMINUM CAP FLUSH IN A 2" DIAMETER ROCK MOUND. CAP STAMPED AS SHOWN TO THE LEFT.


3320

WEST 1/16TH CORNER BETWEEN SECTION 11 AND SECTION 14 ESTABLISHED BY BREAKDOWN OF SECTION. SET 5/8" REBAR WITH 2" DIAMETER ALUMINUM CAP FLUSH IN A 2.5' DIAMETER ROCK MOUND. CAP STAMPED AS SHOWN TO THE LEFT.

3340

QUARTER CORNER BETWEEN SECTION 4 AND SECTION 9, FOUND SCRIBED STONE 15"X12"X6" IN CENTER OF IMBEDDED 3" DIAMETER MOUND OF STONE. CORNERSTONE SCRIBED "1/4". REMOVED CORNERSTONE AND SET 5/8" REBAR WITH 2" DIAMETER ALUMINUM CAP IN THE CENTER OF IT'S FOOTPRINT. PLACED ORIGINAL STONE ALONGSIDE REBAR WITH "1/4" SCRIBE FACING UP. NEW CAP IS FLUSH IN A 4" DIAMETER ROCK MOUND. CAP STAMPED AS SHOWN TO THE LEFT. FROM THIS CORNER, AN ORIGINAL 12" DIAMETER JUNIPER BEARING TREE WITH OPEN FACE BLAZE SCRIBED "1/4 S" BEARS N 38°14' E A DISTANCE OF 10.8'.

POINT #	NEVADA WEST ZONE SCALED BY 1.000378 U.S. SURVEY FEET GROUND COORDINATES		GEODETTIC		NEVADA WEST ZONE METERS	
	NORTHING	EASTING	N. LATITUDE	W. LONGITUDE	NORTHING	EASTING
0001	14650195.001	2367814.037	38°55'31.21869"	119°29'21.71479"	4463701.088	721438.458
0725	14644636.278	2368015.989	38°54'36.31719"	119°29'18.46259"	4462007.426	721499.990
0736	14648072.784	2368198.554	38°55'10.28847"	119°29'16.58495"	4463054.479	721555.615
3020	14655446.981	2367373.027	38°56'23.06582"	119°29'27.95430"	4465301.290	721304.089
3030	14655407.835	2369958.332	38°56'22.93216"	119°28'55.24267"	4465289.363	722091.794
3040	14655345.219	2372631.156	38°56'22.57247"	119°28'21.42095"	4465270.284	722906.164
3060	14652530.503	2372609.417	38°55'54.76040"	119°28'21.34859"	4464412.682	722899.541
3070	14649864.241	2372552.032	38°55'28.41157"	119°28'21.74553"	4463600.310	722882.056
3090	14647221.296	2372546.304	38°55'02.29808"	119°28'21.49197"	4462795.043	722880.311
3100	14644596.679	2372498.630	38°54'36.36162"	119°28'21.77125"	4461995.361	722865.785
3130	14644833.733	2369784.124	38°54'38.44086"	119°28'56.12780"	4462067.588	722038.715
3150	14644835.068	2367157.483	38°54'38.19699"	119°29'29.34405"	4462067.995	721238.416
3151	14644870.085	2367460.433	38°54'38.57274"	119°29'25.51742"	4462078.664	721330.720
3170	14647487.684	2367221.170	38°55'04.41162"	119°29'28.87266"	4462876.208	721257.820
3171	14647508.468	2367505.285	38°55'04.64491"	119°29'25.28202"	4462882.541	721344.386
3180	14650144.806	2366988.921	38°55'30.64161"	119°29'32.14489"	4463685.794	721187.057
3181	14650143.466	2367351.797	38°55'30.66409"	119°29'27.55492"	4463685.386	721297.620
3190	14650170.885	2364209.695	38°55'30.62409"	119°30'07.30090"	4463693.740	720340.268
3200	14652796.212	2367328.436	38°55'56.87139"	119°29'28.18445"	4464493.639	721290.503
3210	14650004.523	2369770.477	38°55'29.52806"	119°28'56.94507"	4463643.052	722034.557
3220	14652668.682	2369863.101	38°55'55.85953"	119°28'56.10576"	4464454.783	722062.778
3230	14647359.807	2369777.457	38°55'03.39840"	119°28'56.52698"	4462837.246	722036.684
3240	14651470.509	2367158.679	38°55'43.75652"	119°29'30.16477"	4464089.717	721238.780
3250	14651403.556	2368487.734	38°55'43.22549"	119°29'13.34506"	4464069.317	721643.724
3260	14652732.447	2368595.768	38°55'56.36577"	119°29'12.14510"	4464474.211	721676.640
3280	14647423.745	2368499.313	38°55'03.90532"	119°29'12.69979"	4462856.727	721647.252
3290	14646161.376	2367189.327	38°54'51.30429"	119°29'29.10836"	4462472.101	721248.118
3300	14646129.073	2368485.058	38°54'51.11228"	119°29'12.71785"	4462462.259	721642.909
3310	14646096.770	2369780.790	38°54'50.91963"	119°28'56.32739"	4462452.417	722037.699
3320	14644834.401	2368470.804	38°54'38.31924"	119°29'12.73596"	4462067.791	721638.565
3340	14650451.770	2358894.693	38°55'32.86482"	119°31'14.56330"	4463779.322	718720.864

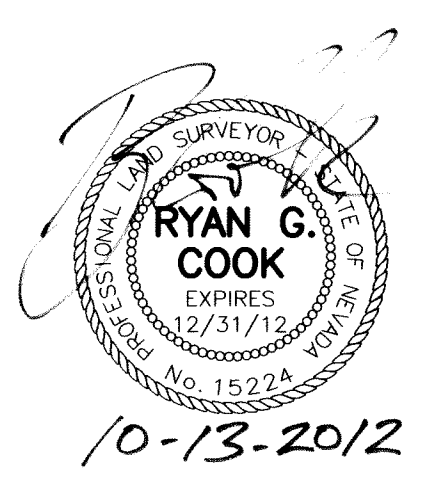

RECORD OF SURVEY
FOR
EVERDEEN ELEMENTS, INC.
ALL OF SECTIONS 2 & 11 AND PORTIONS OF
SECTIONS 3, 4, 9, & 10, T12N, R22E, MDM
DOUGLAS COUNTY NEVADA
N:\DWG\129616_PineNutClaims\RD5_S2_S11\Everdeen1-5_RDS.DWG - 4:29 PM - 13-OCT-2012

SHEET 4 OF 4

SUMMIT ENGINEERING CORPORATION
5405 MAC ANNE AVENUE, RENO, NV 89523 PH(775) 747-8500 FAX(775) 747-8559